

The Preserve at Indian Hills Draft Environmental Impact Statement Subdivision/Site Plan Application, Fort Salonga

Appendix B-4 Tree Preservation Plan

July 2019



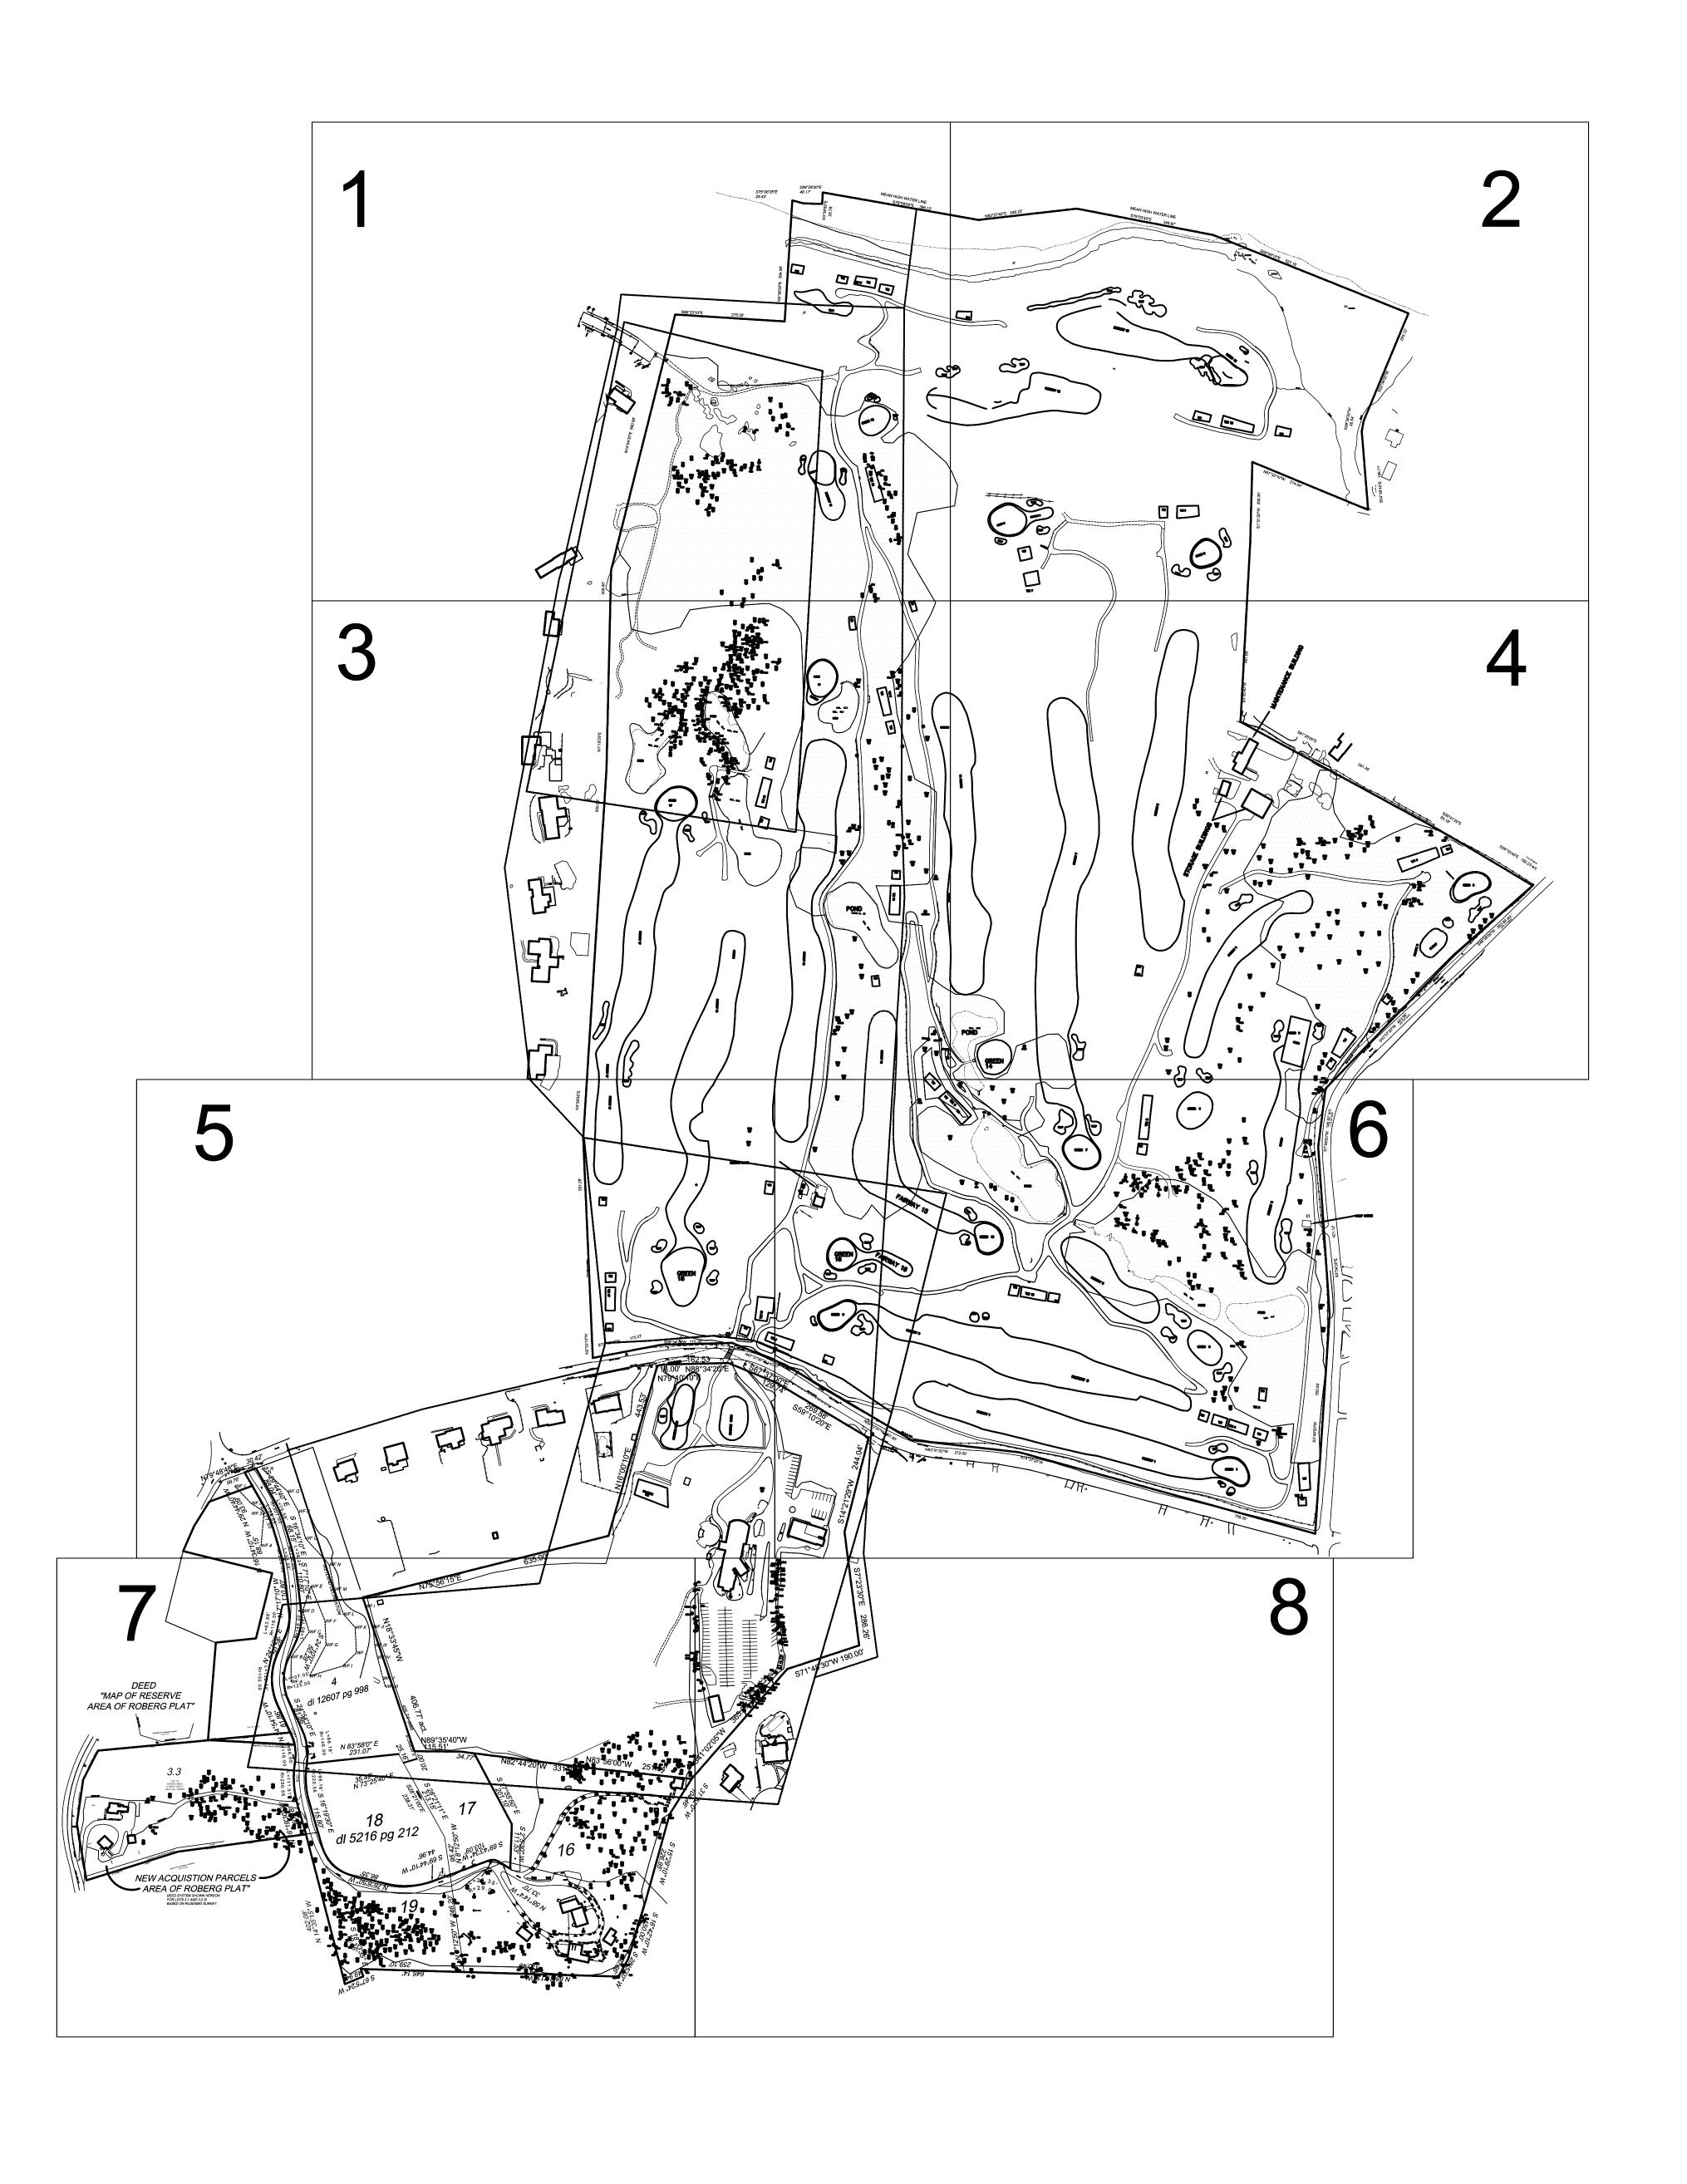

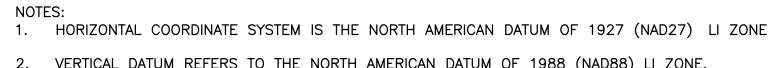

- VERTICAL DATUM REFERS TO THE NORTH AMERICAN DATUM OF 1988 (NAD88) LI ZONE.
 SUBJECT PROPERTY LIES WHOLLY WITHIN SUFFOLK COUNTY TAX SECTION 14, BLOCK 4, LOTS 1 & 2 and TAX SECTION 15, BLOCK 1, LOTS 11,12,16,19,22 SCHOOL DISTRICT 0400.
- AREA= 6,282,865 SF/ 144.22 Ac PLUS NEW LOTS 16,19,22 = 7.74 AC TOTAL=151.56 AC.
 UNAUTHORIZED ALTERATION OR ADDITION TO A SURVEY MAP PREPARED AND SEALED BY A LICENSED LAND SURVEYOR IS A VIOLATION OF SECTION 7209 OF THE NEW YORK STATE EDUCATION LAW." "COPIES FROM THE ORIGINAL OF THIS SURVEY MAP NOT MARKED WITH AN ORIGINAL OF THE LAND SURVEYOR'S INKED SEAL OR HIS EMBOSSED SEAL SHALL NOT BE CONSIDERED A VALID TRUE COPY."
- 6. "CERTIFICATION INDICATED HEREON SIGNIFY THAT THIS SURVEY WAS PREPARED IN ACCOR—DANCE WITH THE ISTING CODE OF PRACTICE FOR LAND SURVEYS ADOPTED BY THE NEW YORK STATE ASSOCIATION OF PROFESSIONAL LAND SURVEYORS. SAID CERTIFICATIONS SHALL RUN ONLY TO THE PERSON FOR WHOM HE SURVEY IS PREPARED, AND ON HIS BEHALF TO THE TITLE COMPANY, GOVERNMENTAL AGENCY AND LENDING INSTITUTION. CERTIFICATIONS ARE NOT TRANSFERABLE TO ADDITIONAL INSTITUTIONS OR SUBSEQUENT OWNERS..
- 7. EASEMENTS IF ANY NOT SHOWN AND NOT CERTIFIED.
- 8. UNDERGROUND UTILITIES NOT LOCATED AT THIS TIME AND ARE NOT CERTIFIED SURFACE EVIDENCE OF UNDERGROUND UTILITIES MAY BE SHOWN HERE THROUGH AERIAL PHOTOGRAPHY ONLY.
- 9. PROPERTY LINES IN KEEPING WITH DEED LIBER 11568 PG. 373 AND SURVEY PREPARED BY HAYNES 2003. DISCREPENCIES ALONG WESTERLY ROAD LINE OF FROST POND ROAD WERE FOUND. ADDITIONAL ANALYSIS OF FIELD AND MAP INFORMATION MUST BE PERFORMED TO CORRECT THIS ERROR. A MATHEMATICAL LINE WAS FORMED TO KEEP PROPERTY OUT OF ROAD BED.
- 10. THIS PROPERTY LIESS WHOLLY WITHIN ZONE X OF
 THE FEMA FLOOD INSURANCE RATE MAP. MAP ID: 36103C0341H EFFECTIVE DATE: 9/25/09.
 COMMUNITY: TOWN OF HUNTINGTON COMMUNITY NO.360796. PANEL 341 OF 1026 MAP SUFFIX:
- 11. THIS PROPERTY IS CURRENTY WITHIN A RESIDENTIAL 1 ACRE ZONE.



SHEET: 1 OF 1

TOPOGRAPHIC SURVEY OF PROPERTY

AND TREE LOCATIONS IN A PORTION OF PROPERTY

INDIAN HILLS GOLF COURSE

SITUATED IN

FORT SALONGA

TOWN OF SMITHTOWN SUFFOLK COUNTY, NEW YORK


O'Connor - Petito, L.L.C.


O'Connor - Petito, L.L.C.


Land Surveying
Civil Engineering


27 Forest Avenue
Locust Valley, NY 11560
(516) 676-3260

DATE: 6/11/12
REV 1: 10/24/17 - ADD TOPO/PL
REV 2: 05/21/18 - MERGE LOTS 3.1 AND 3.2
SCALE: 1"=200'

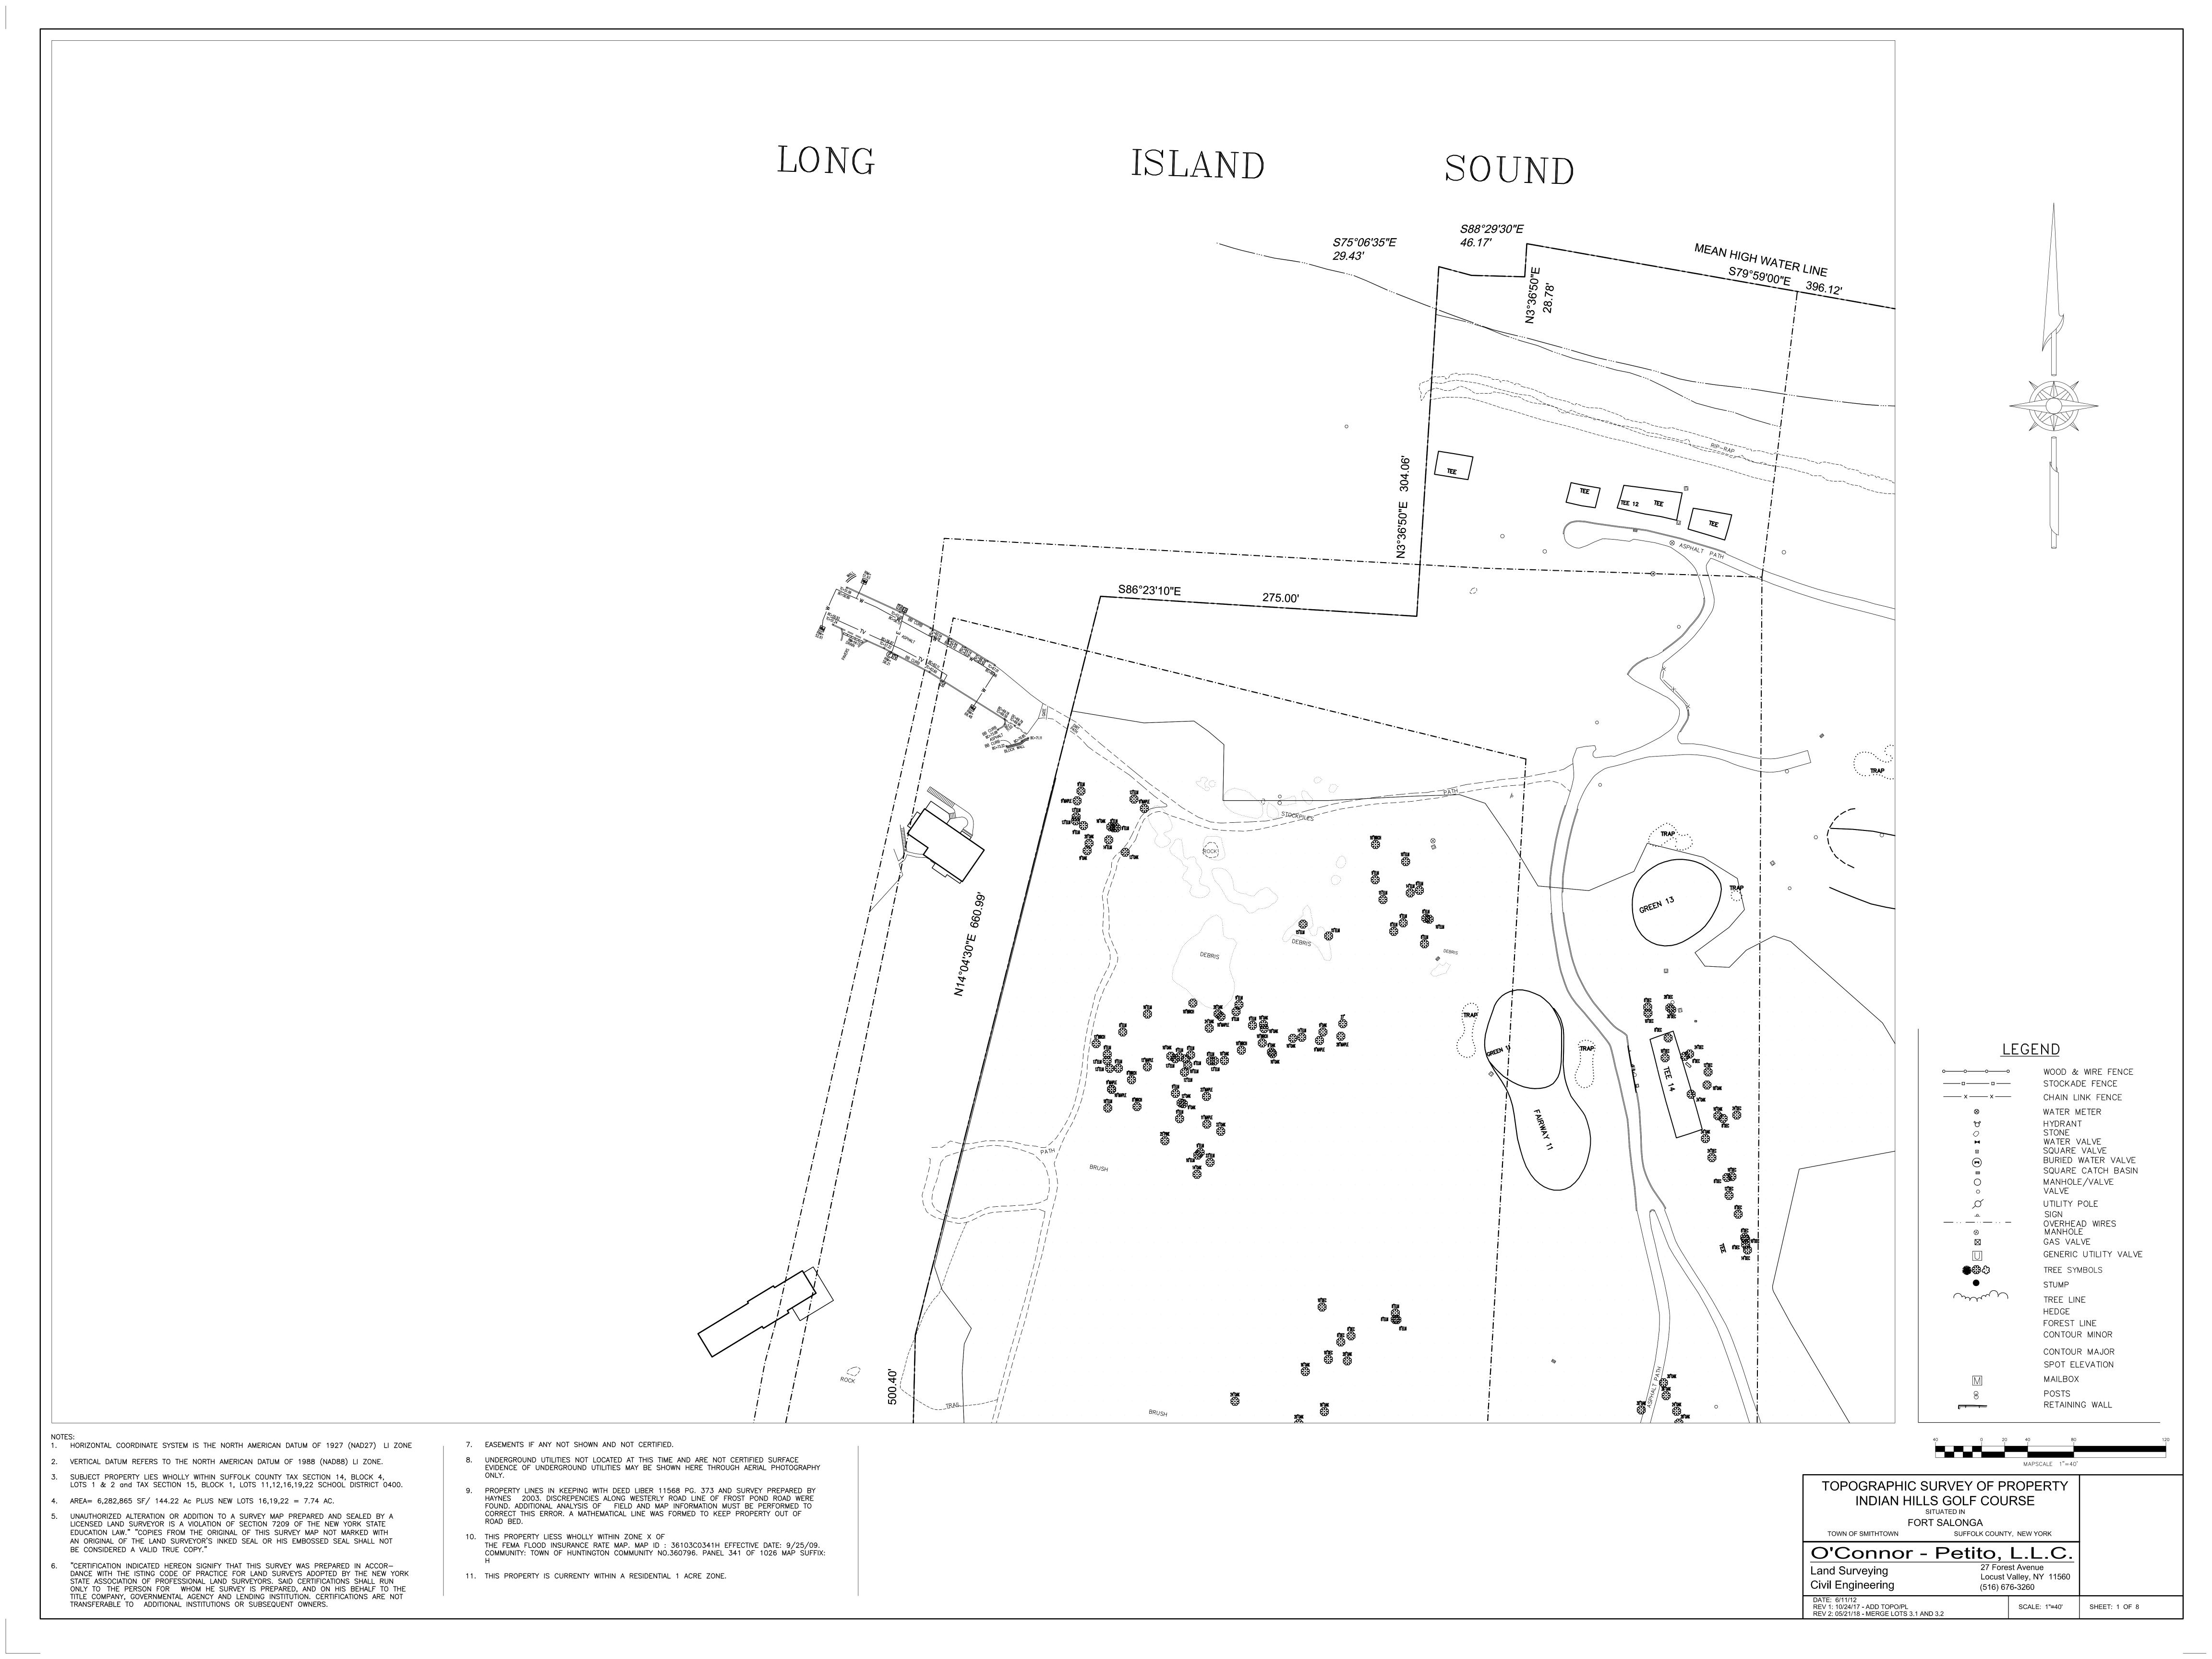


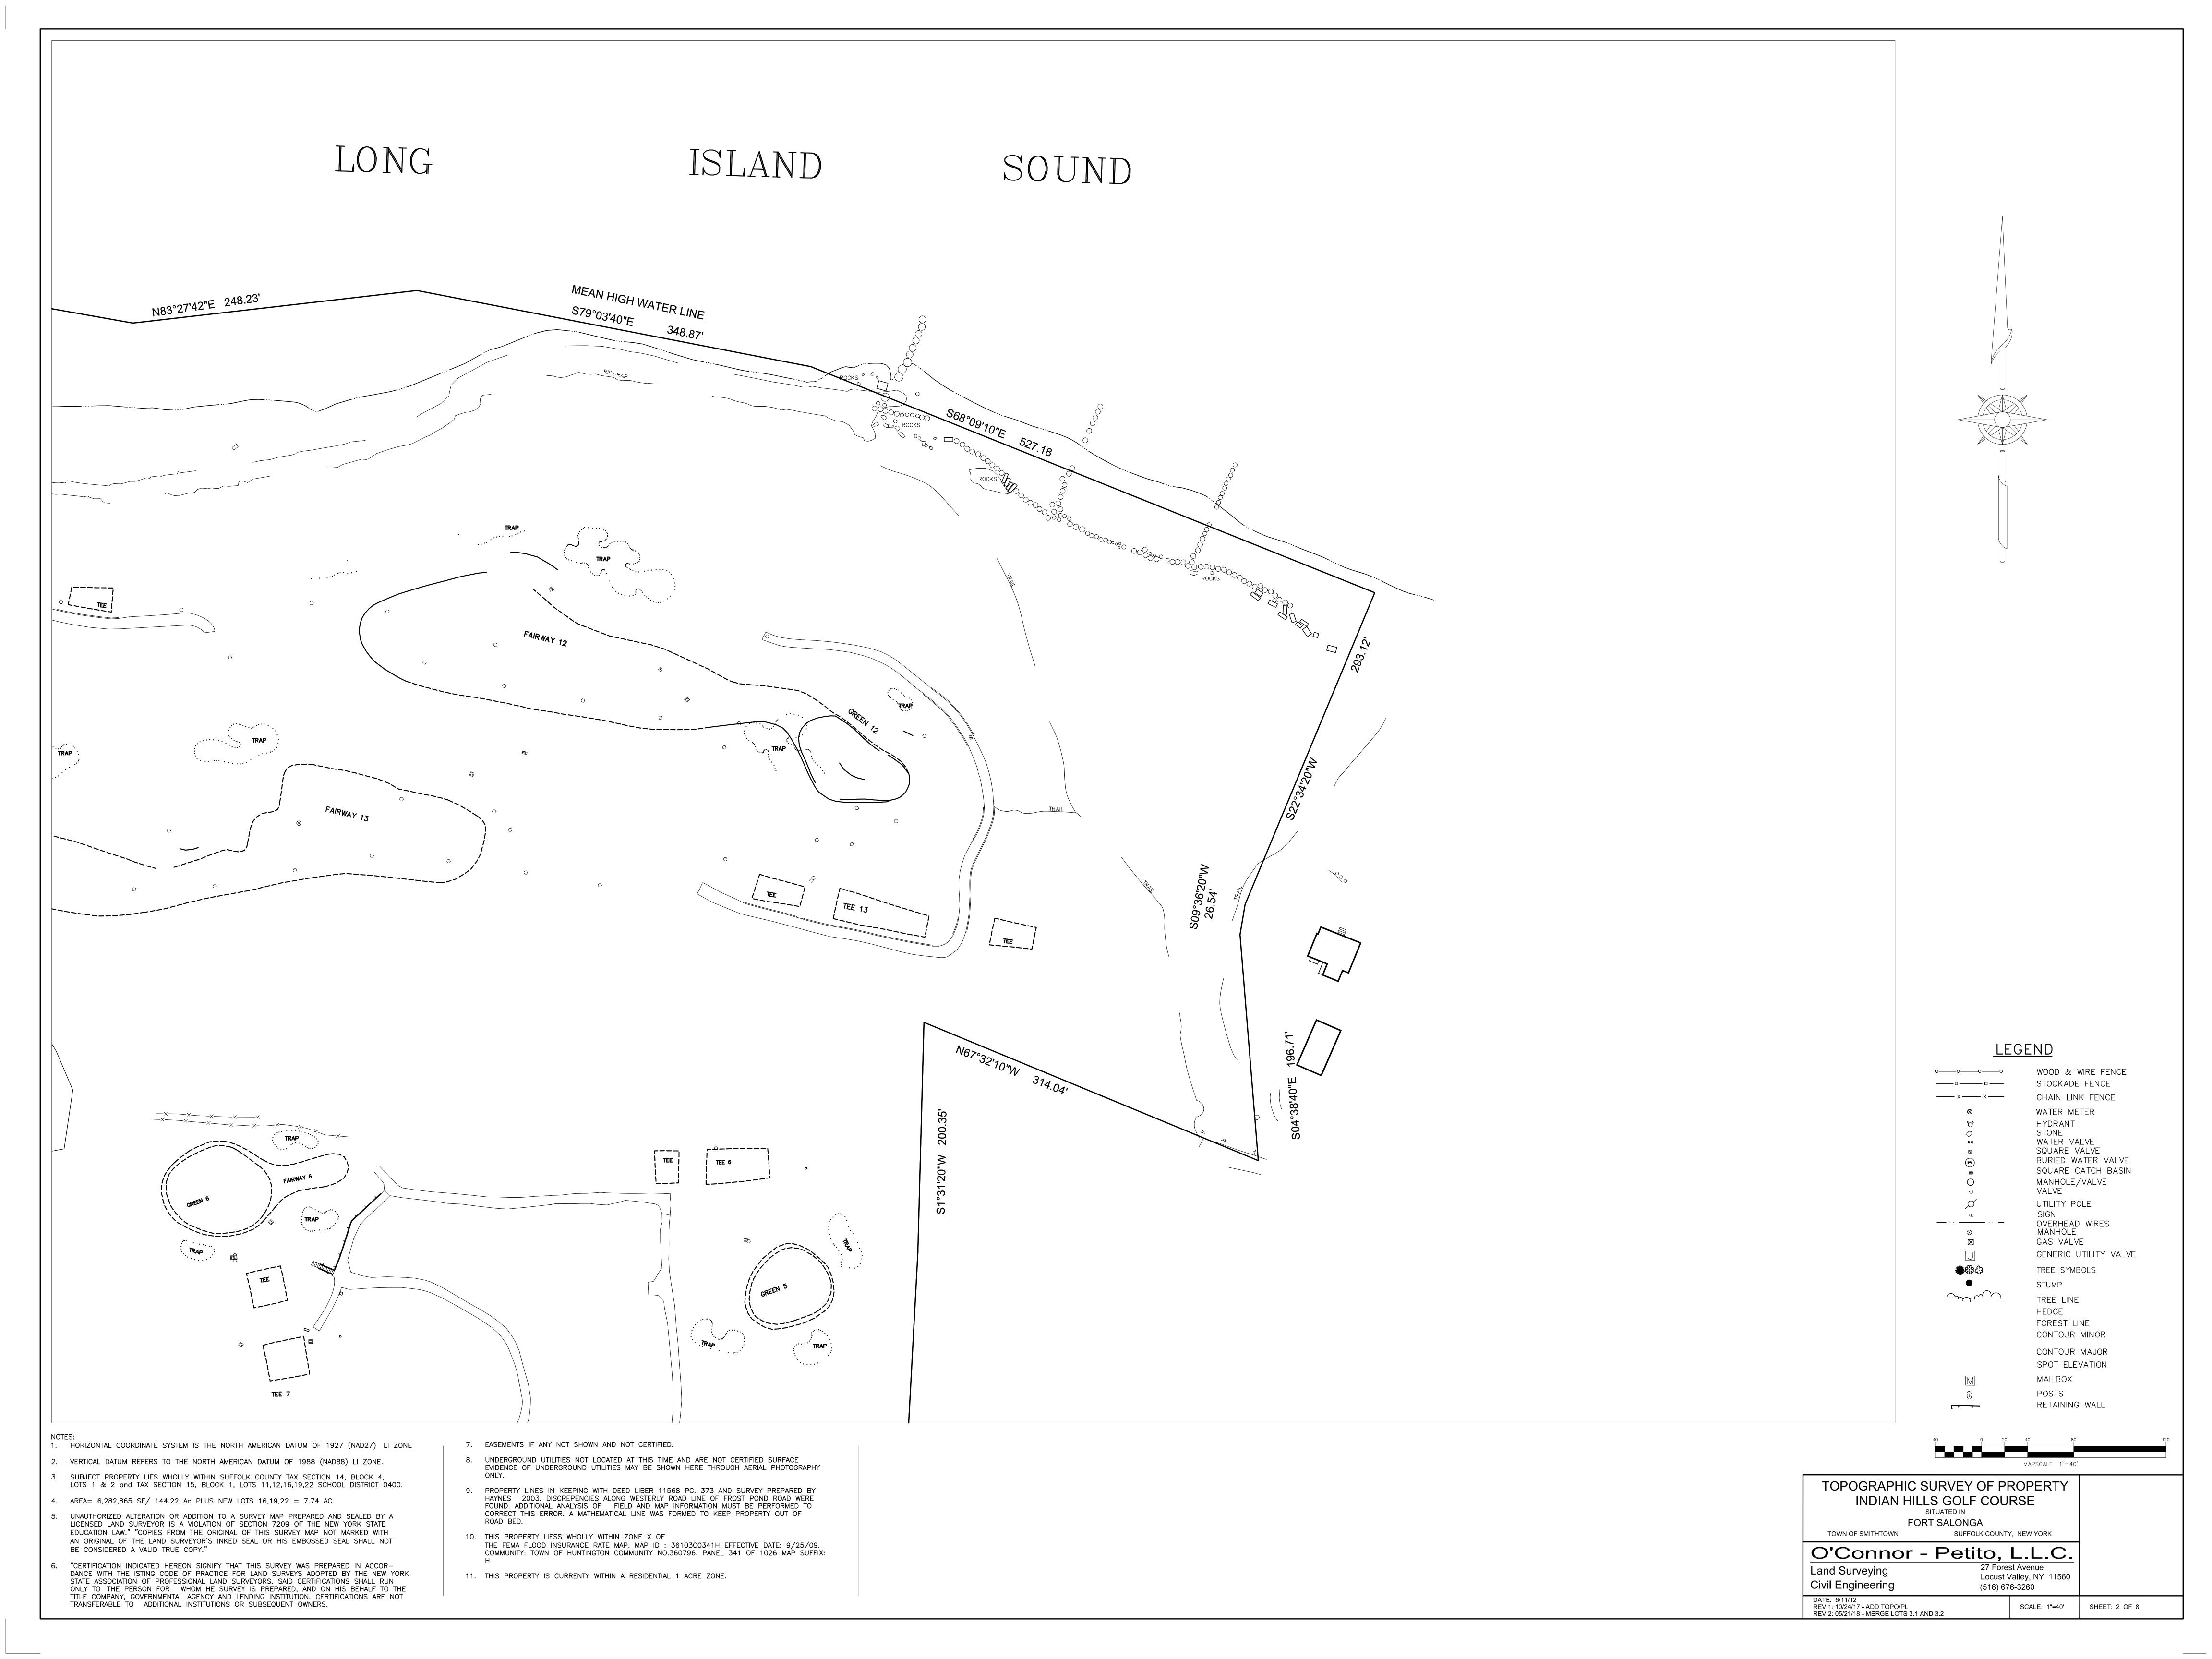


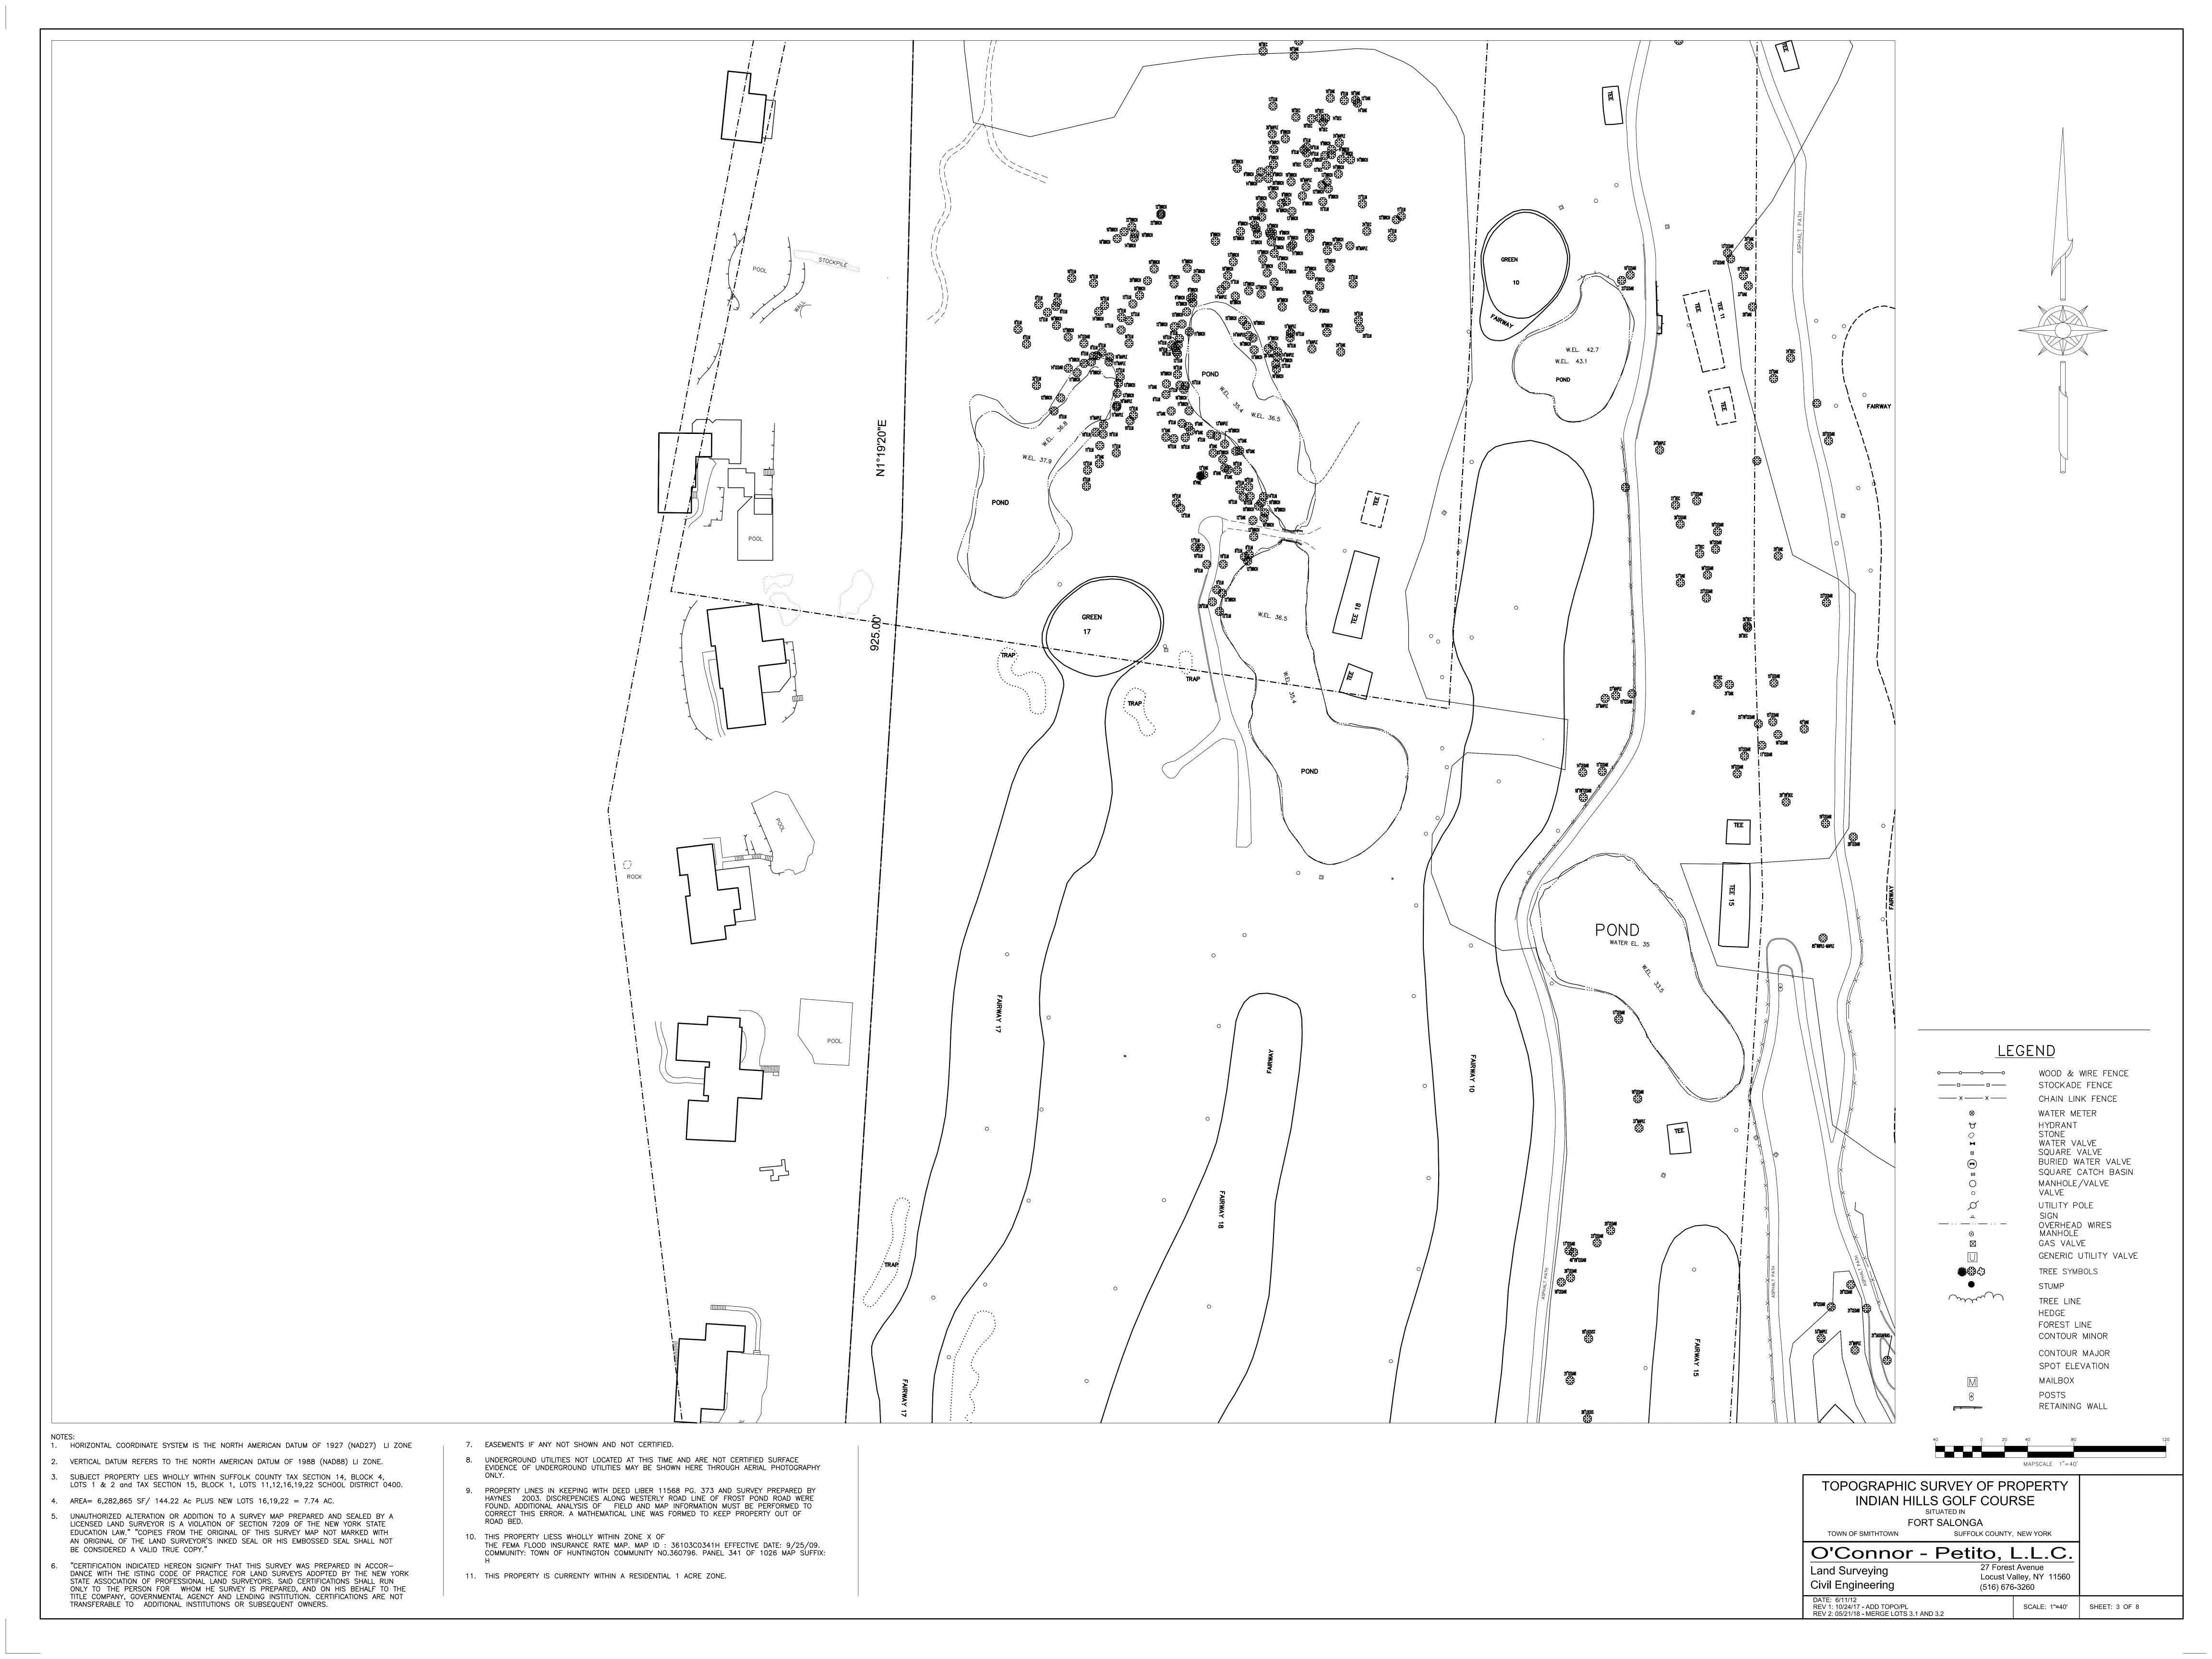


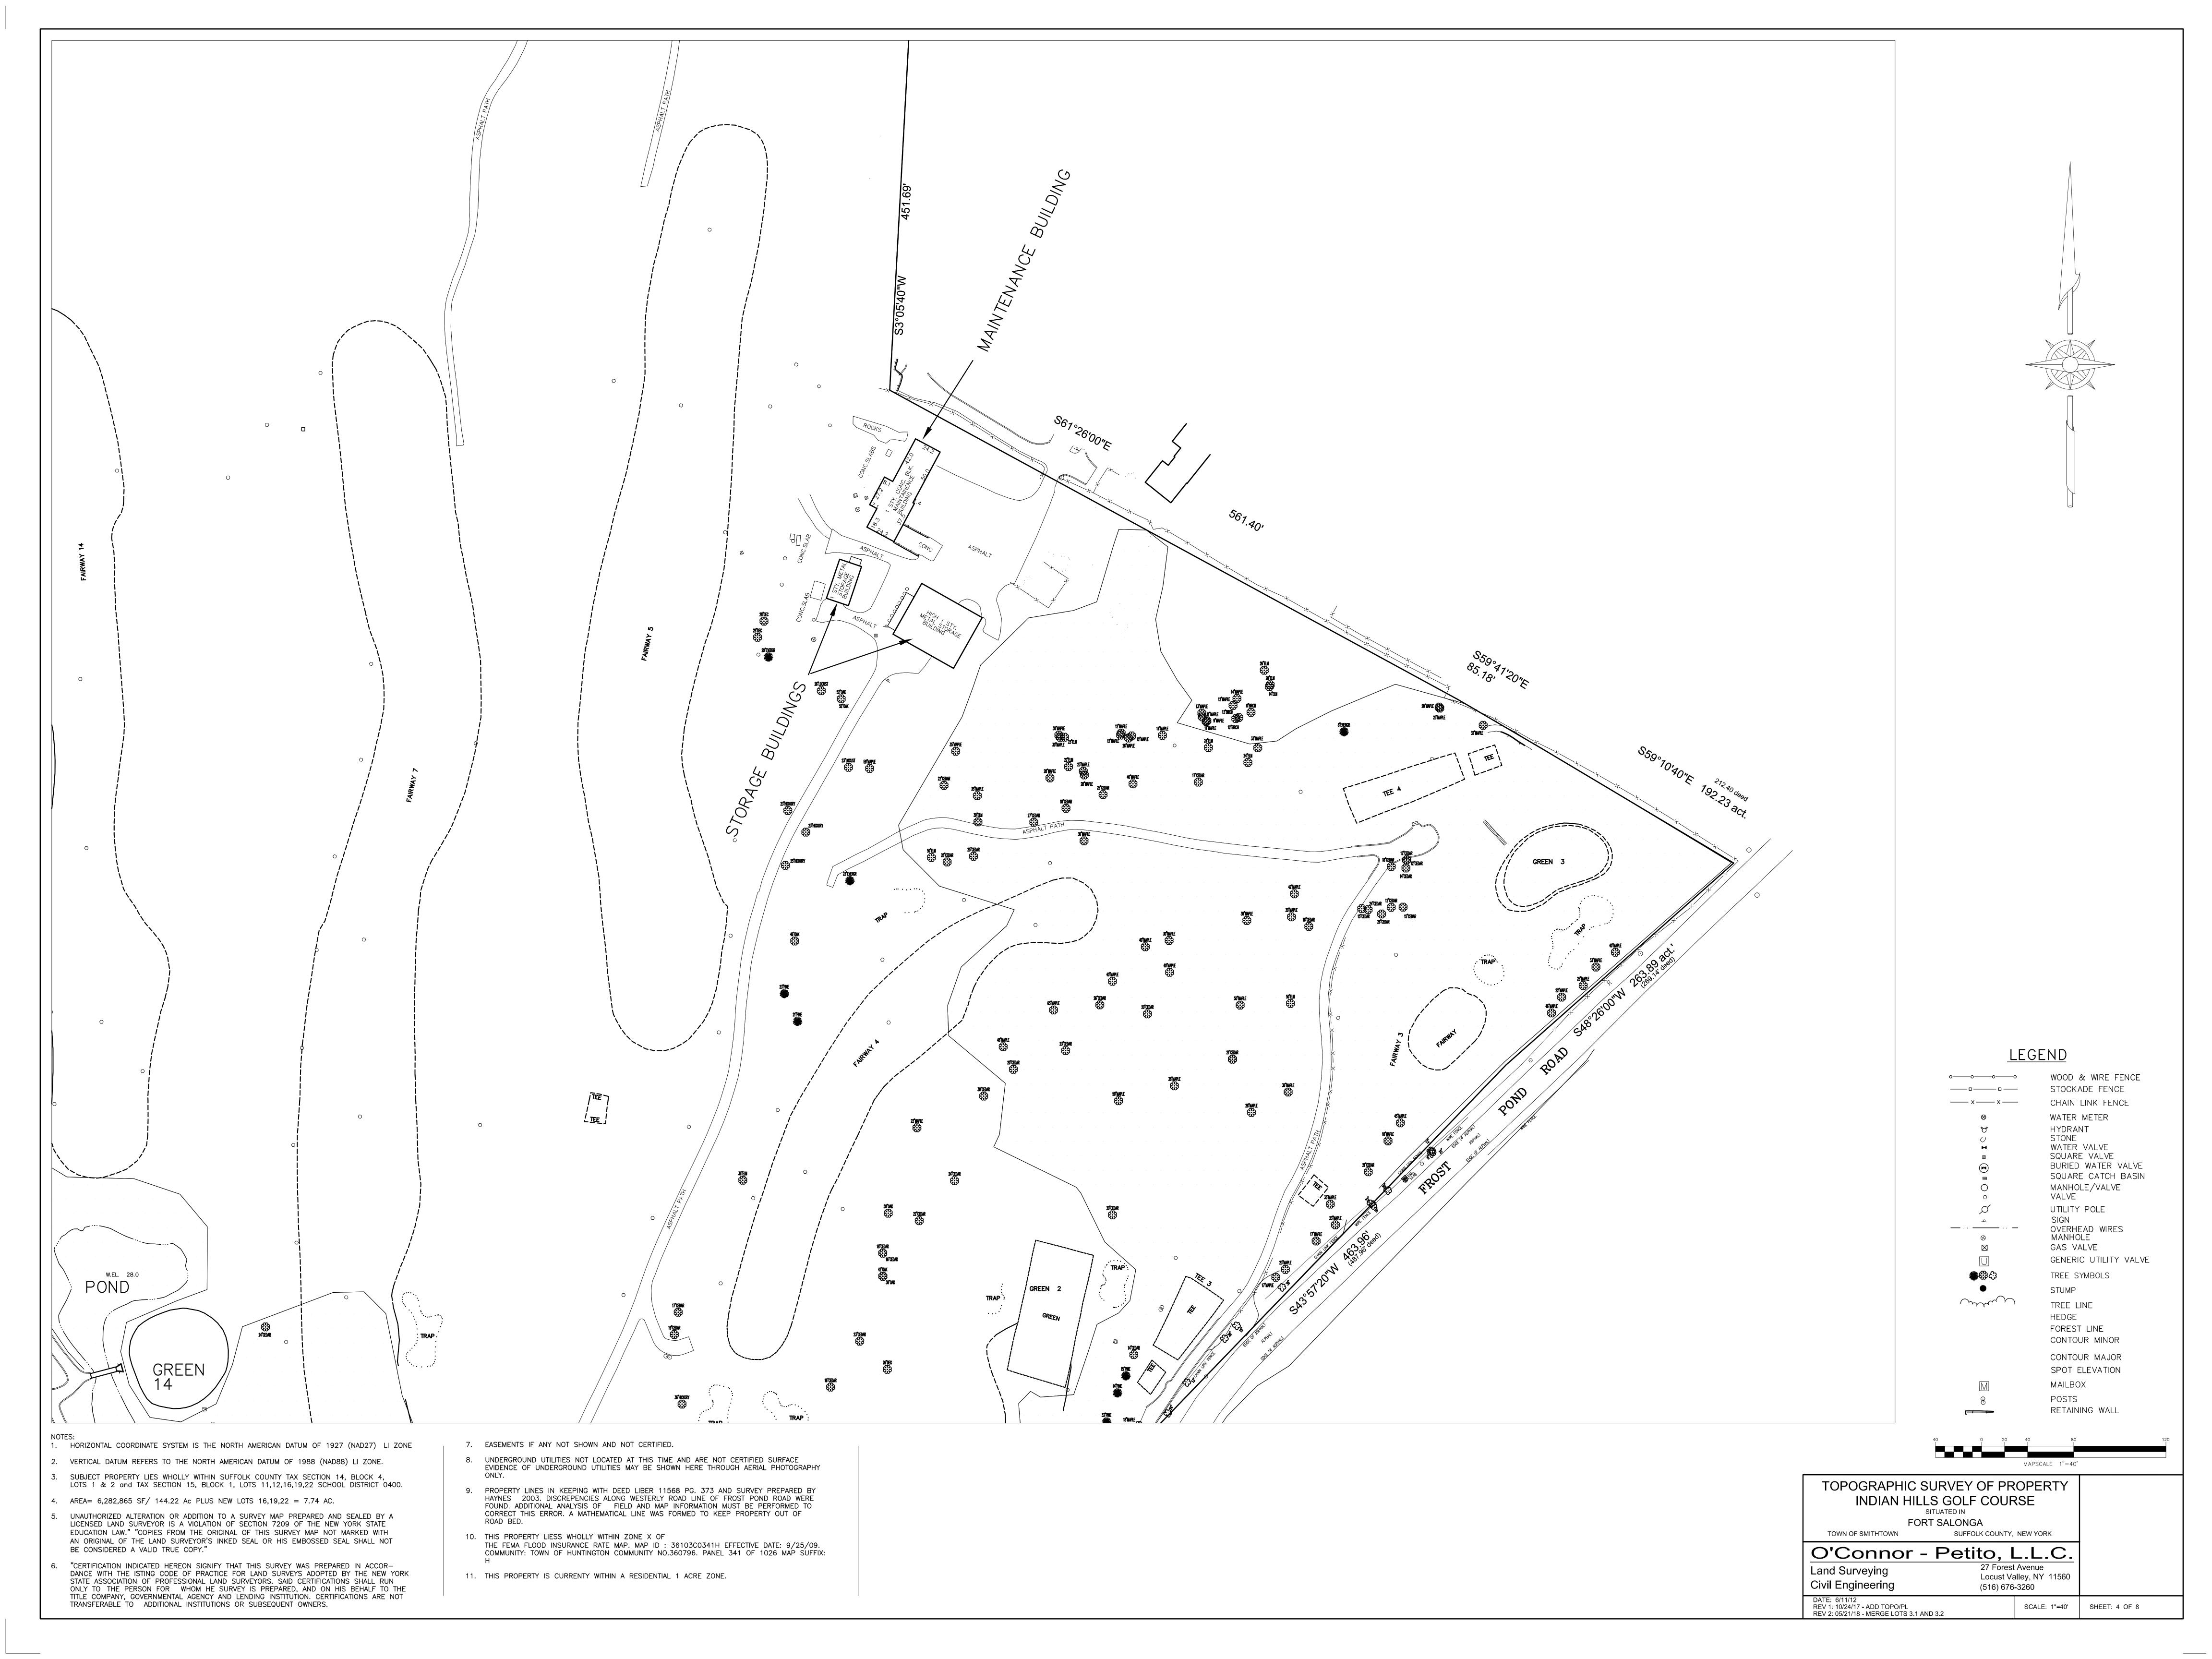




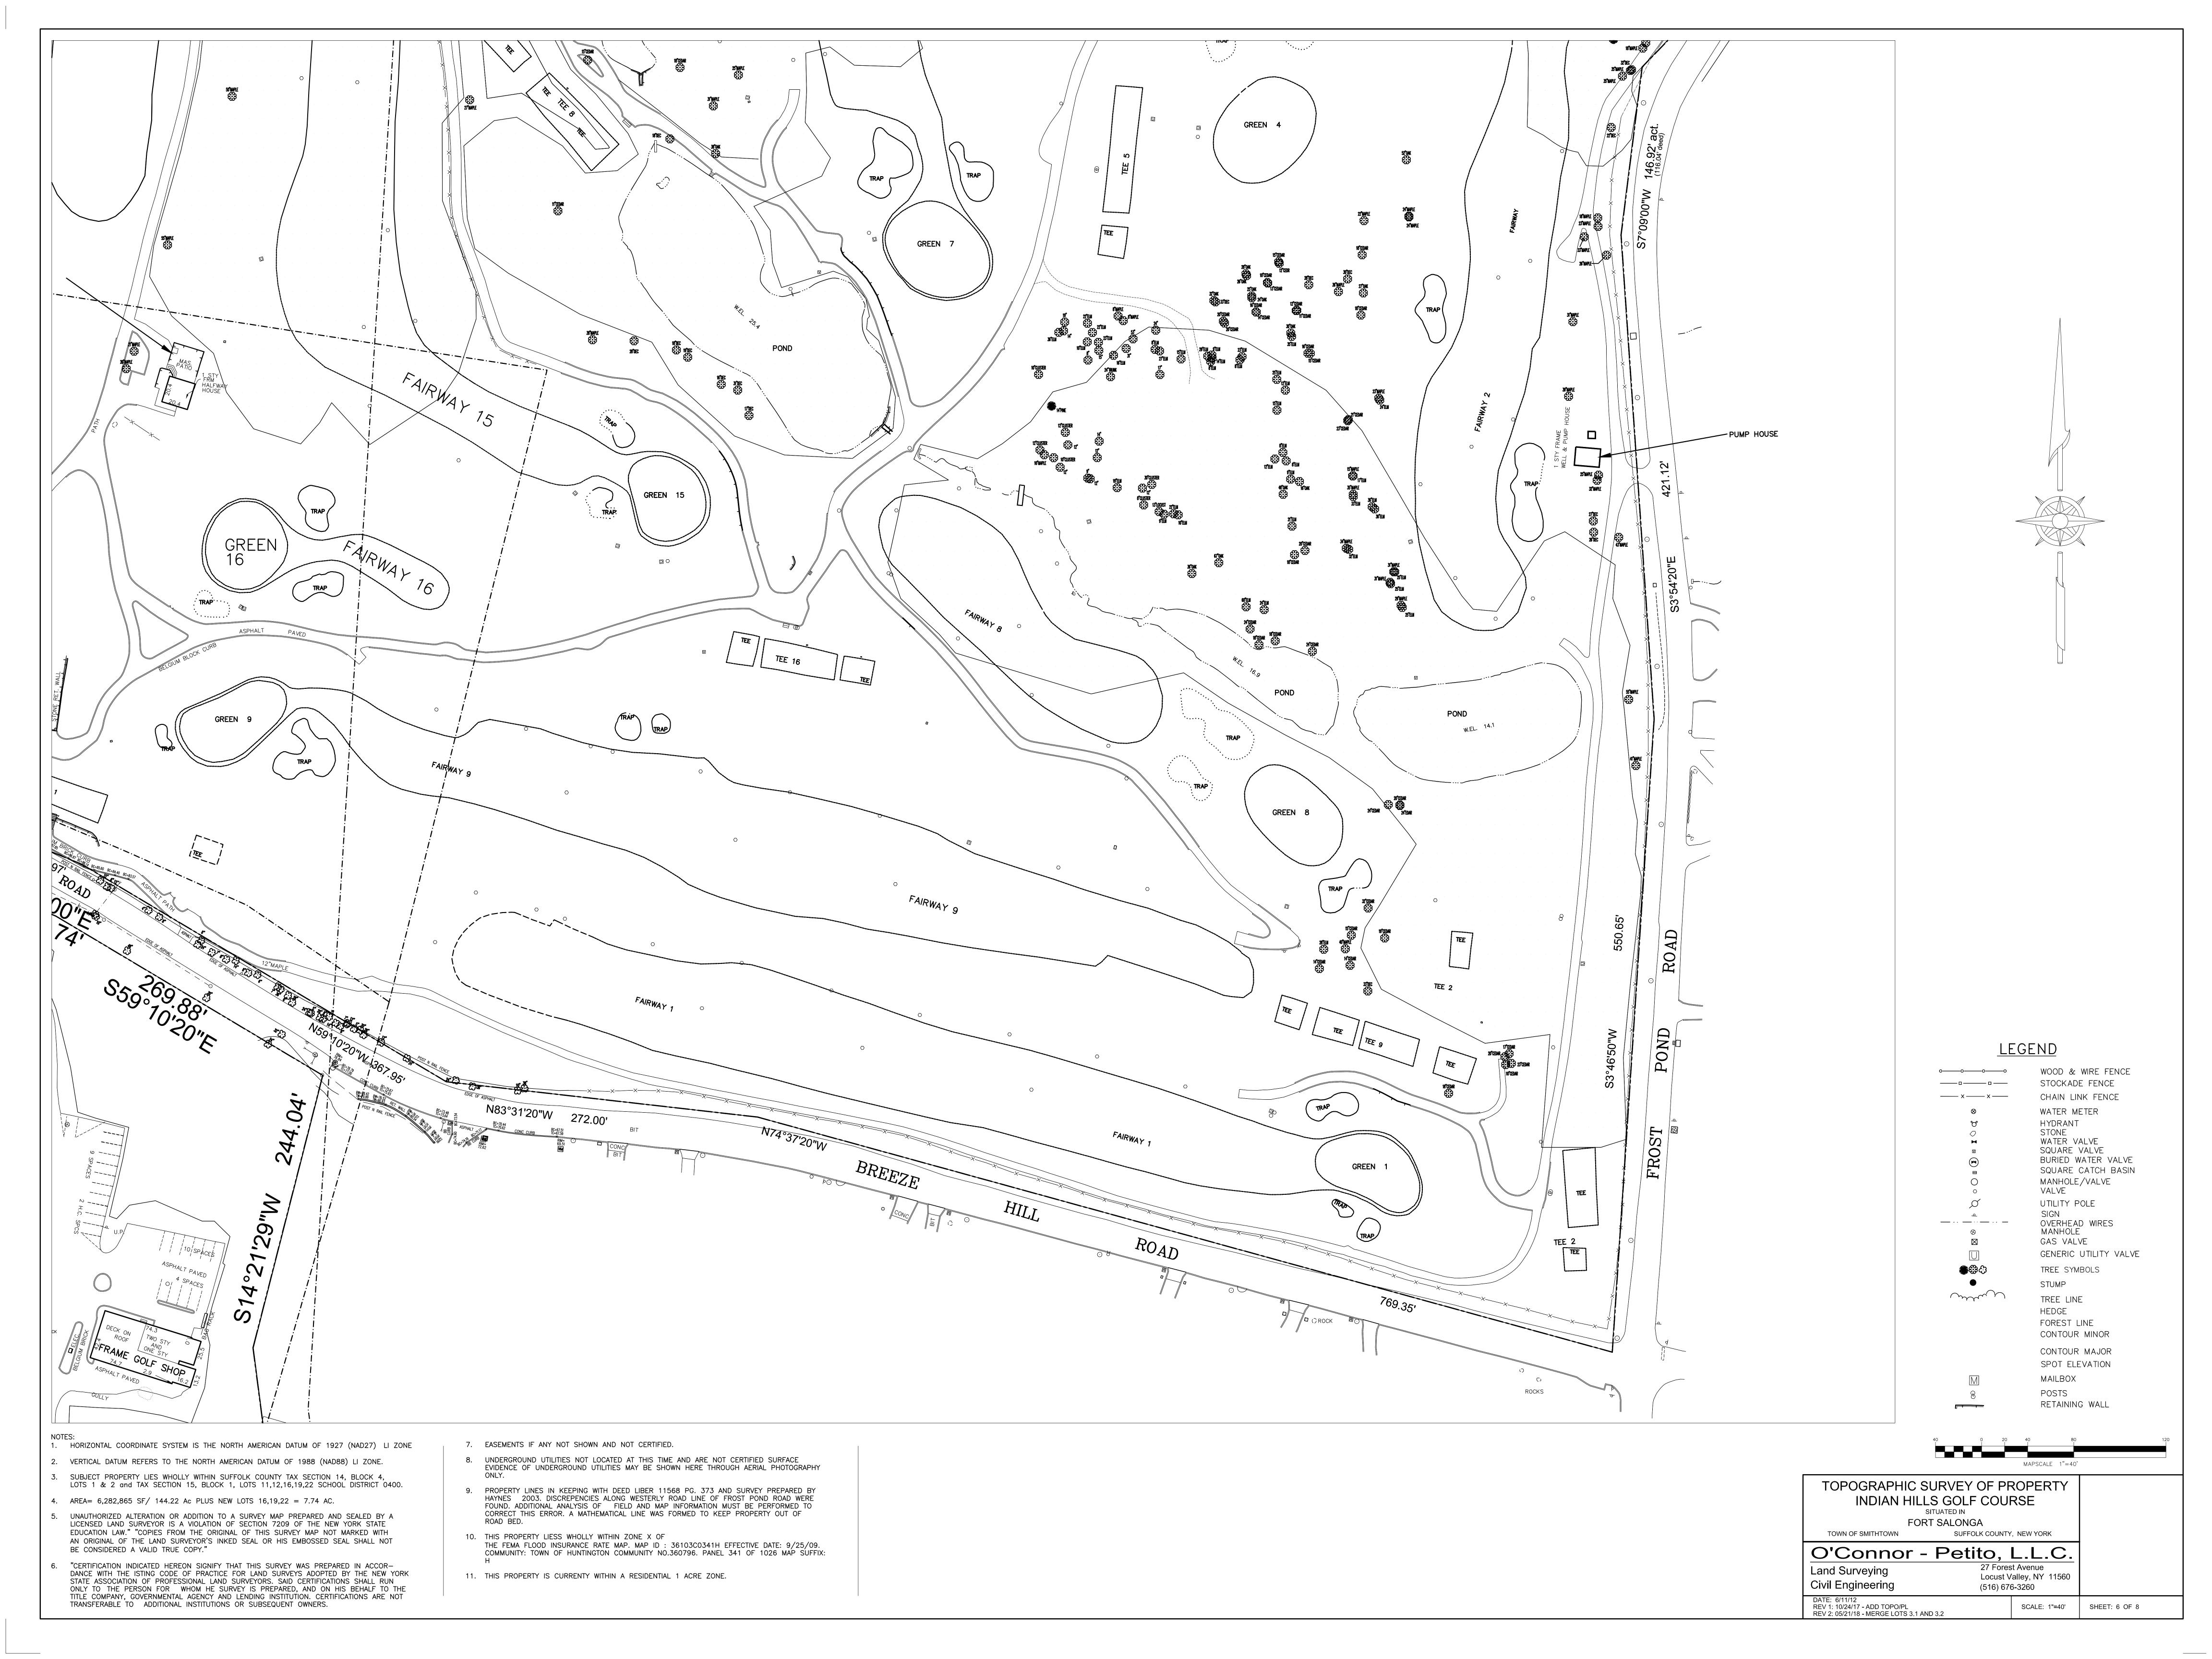

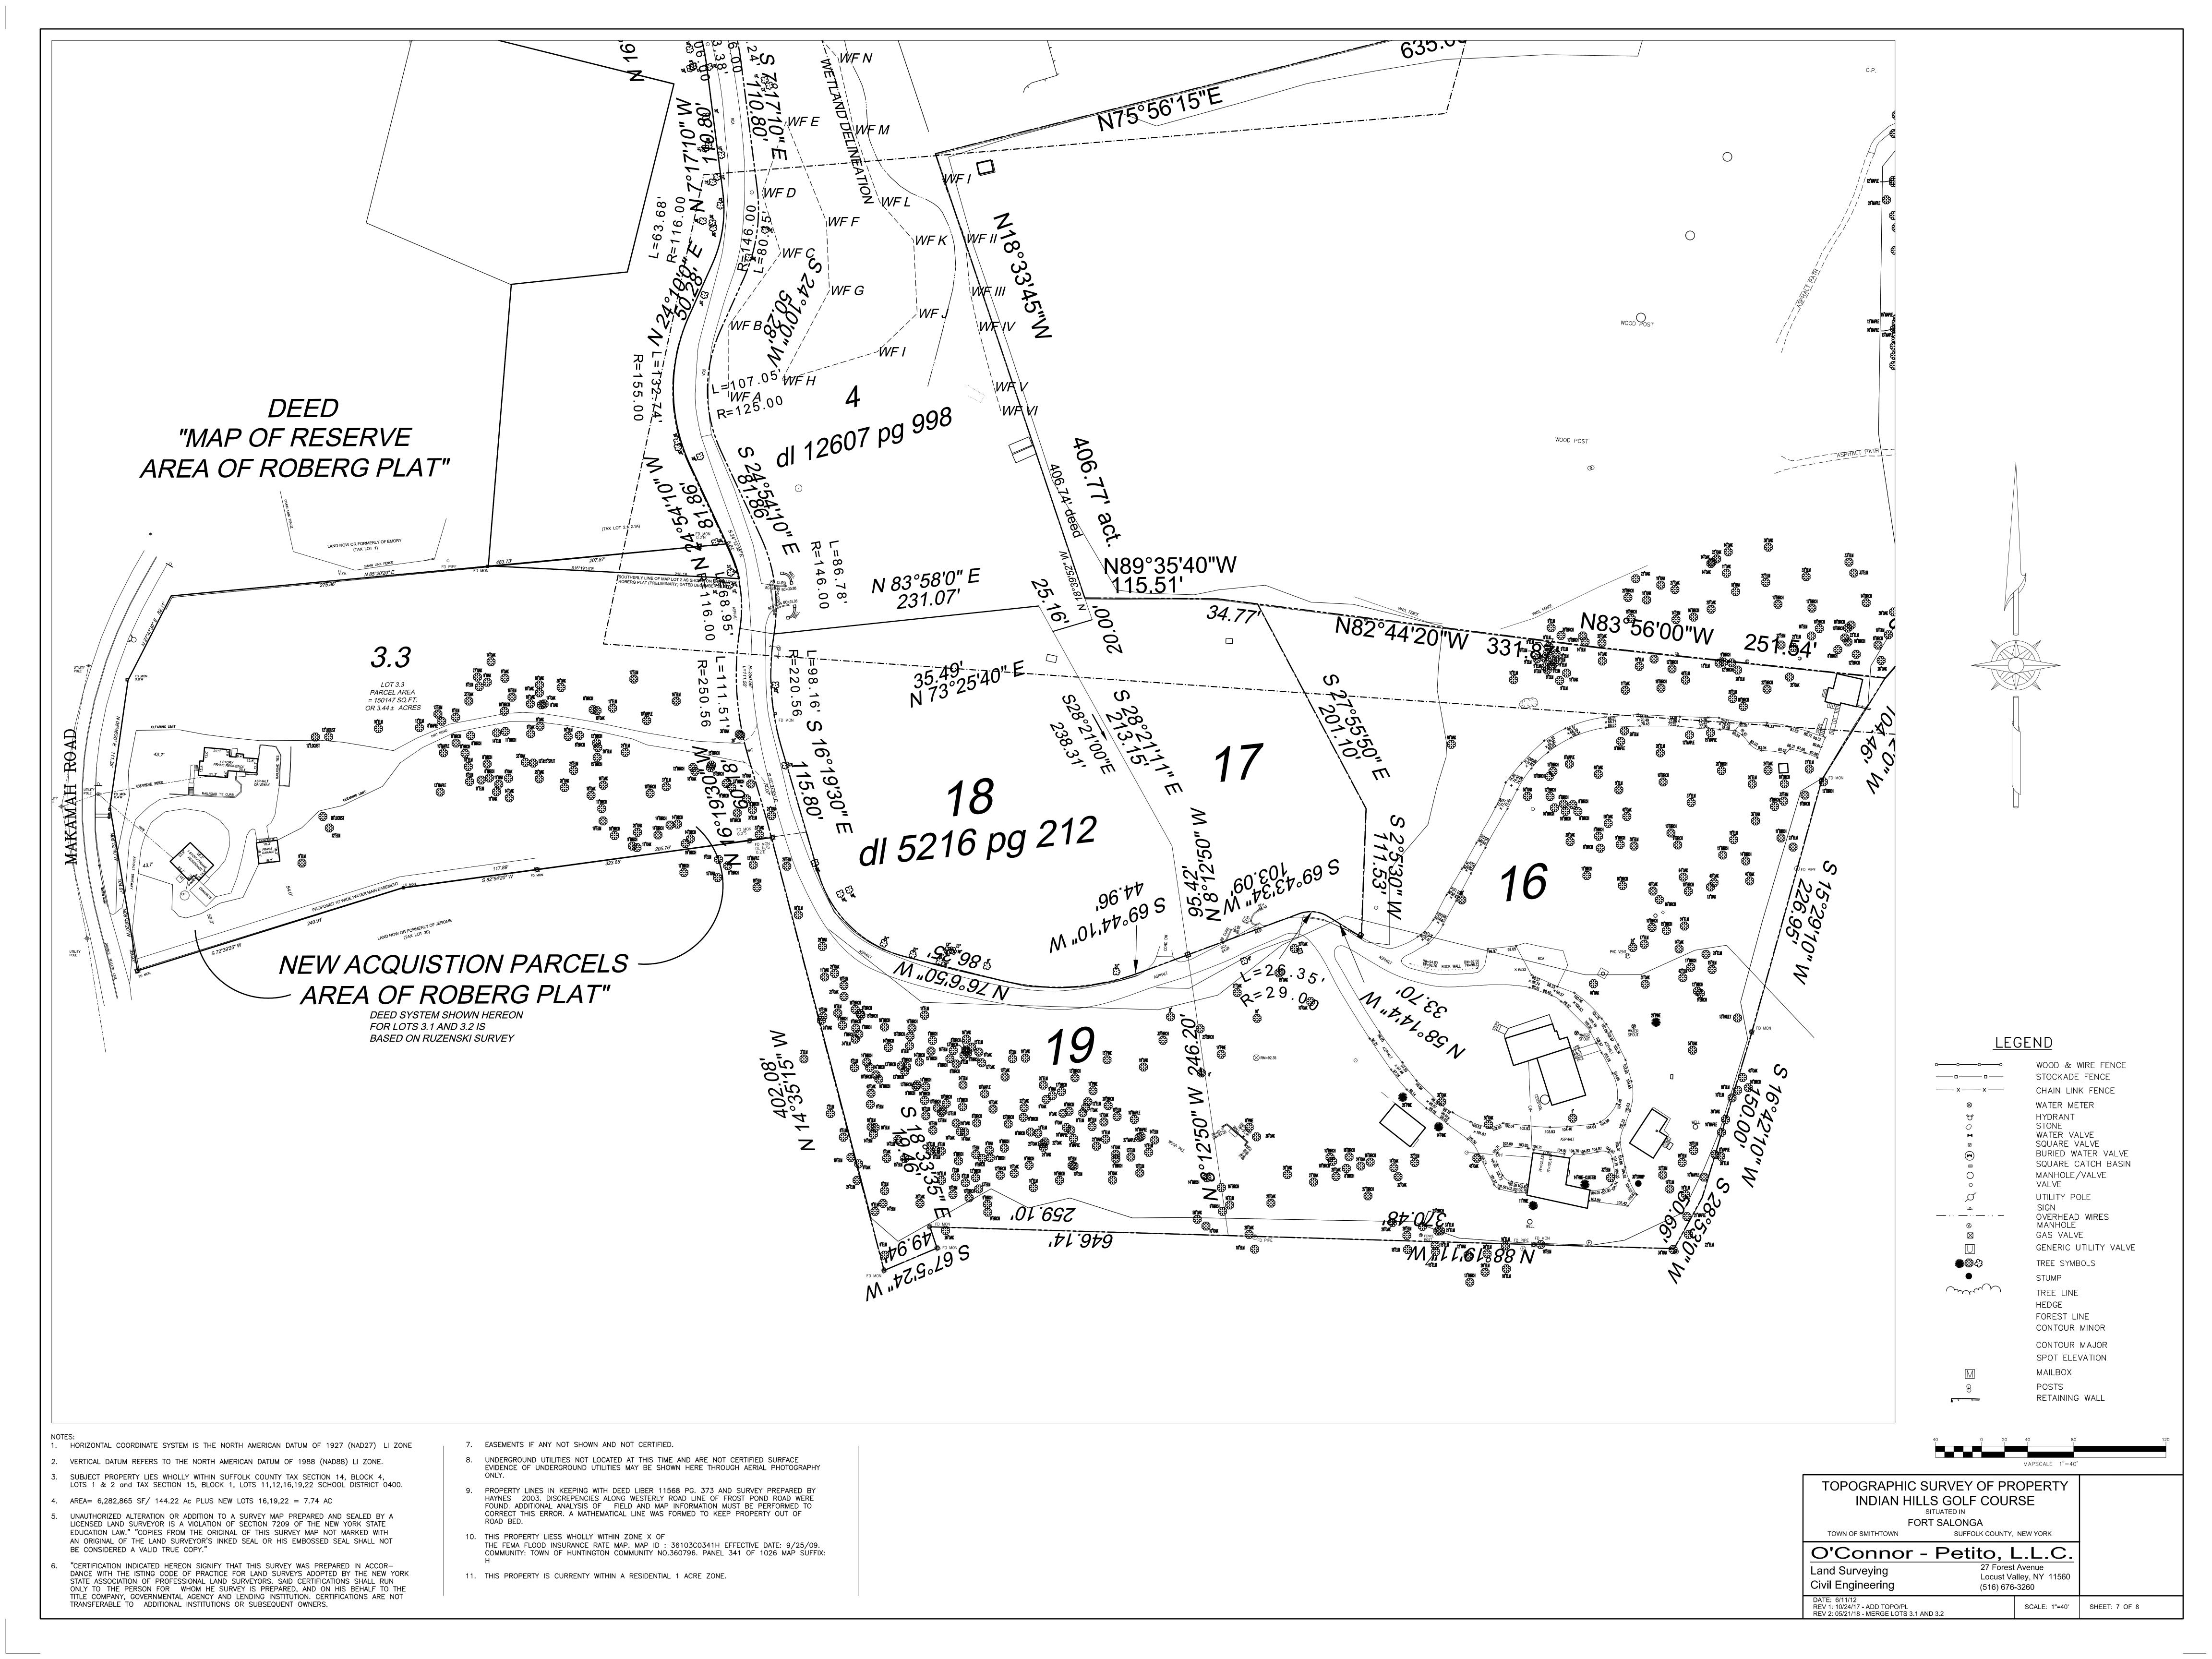

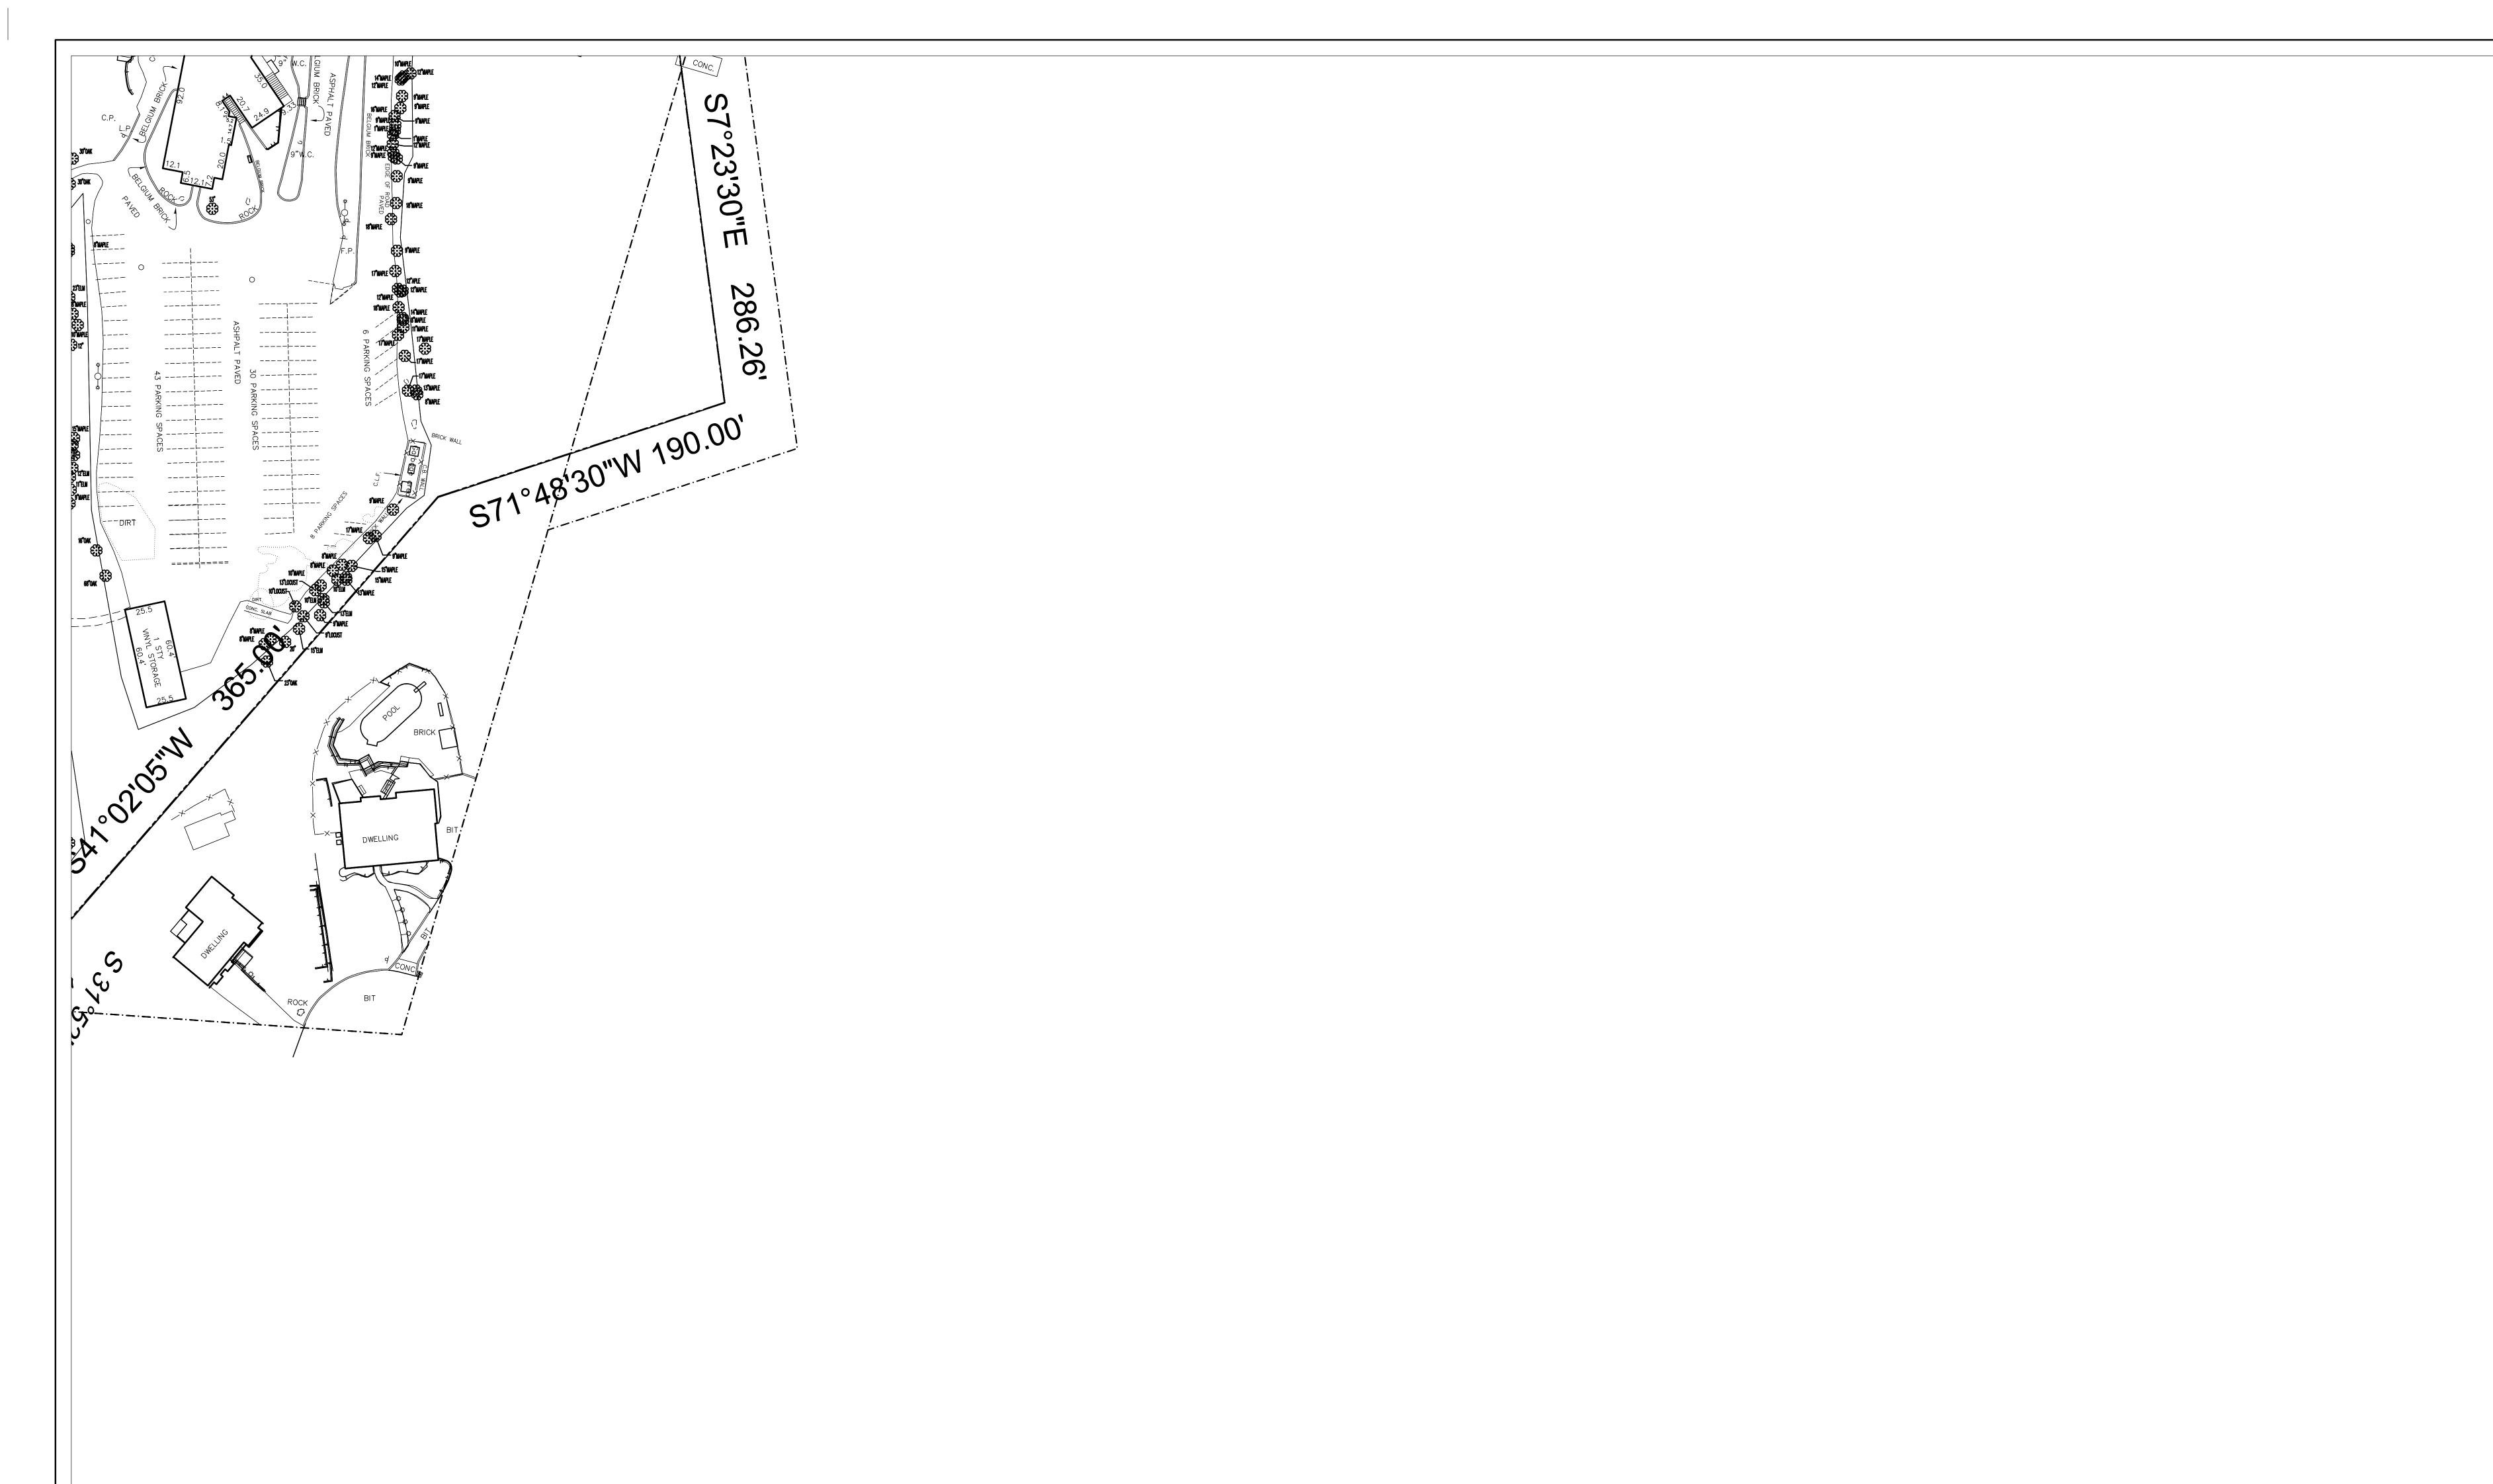

<u>LEGEND</u>

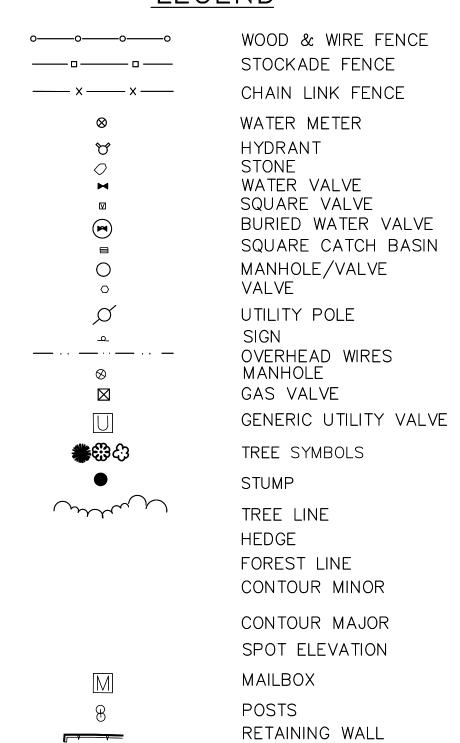

NOTES: 1. HORIZONTAL COORDINATE SYSTEM IS THE NORTH AMERICAN DATUM OF 1927 (NAD27) LI ZONE

- VERTICAL DATUM REFERS TO THE NORTH AMERICAN DATUM OF 1988 (NAD88) LI ZONE.
 SUBJECT PROPERTY LIES WHOLLY WITHIN SUFFOLK COUNTY TAX SECTION 14, BLOCK 4, LOTS 1 & 2 and TAX SECTION 15. BLOCK 1, LOTS 11.12.16.19.22 SCHOOL DISTRICT 0400.
- SUBJECT PROPERTY LIES WHOLLY WITHIN SUFFOLK COUNTY TAX SECTION 14, BLOCK 4, LOTS 1 & 2 and TAX SECTION 15, BLOCK 1, LOTS 11,12,16,19,22 SCHOOL DISTRICT 0400.
 AREA= 6,282,865 SF/ 144.22 Ac PLUS NEW LOTS 16,19,22 = 7.74 AC
- 5. UNAUTHORIZED ALTERATION OR ADDITION TO A SURVEY MAP PREPARED AND SEALED BY A LICENSED LAND SURVEYOR IS A VIOLATION OF SECTION 7209 OF THE NEW YORK STATE EDUCATION LAW." "COPIES FROM THE ORIGINAL OF THIS SURVEY MAP NOT MARKED WITH AN ORIGINAL OF THE LAND SURVEYOR'S INKED SEAL OR HIS EMBOSSED SEAL SHALL NOT BE CONSIDERED A VALID TRUE COPY."
- 6. "CERTIFICATION INDICATED HEREON SIGNIFY THAT THIS SURVEY WAS PREPARED IN ACCORDANCE WITH THE ISTING CODE OF PRACTICE FOR LAND SURVEYS ADOPTED BY THE NEW YORK STATE ASSOCIATION OF PROFESSIONAL LAND SURVEYORS. SAID CERTIFICATIONS SHALL RUN ONLY TO THE PERSON FOR WHOM HE SURVEY IS PREPARED, AND ON HIS BEHALF TO THE TITLE COMPANY, GOVERNMENTAL AGENCY AND LENDING INSTITUTION. CERTIFICATIONS ARE NOT TRANSFERABLE TO ADDITIONAL INSTITUTIONS OR SUBSEQUENT OWNERS.
- 7. EASEMENTS IF ANY NOT SHOWN AND NOT CERTIFIED.
- 8. UNDERGROUND UTILITIES NOT LOCATED AT THIS TIME AND ARE NOT CERTIFIED SURFACE EVIDENCE OF UNDERGROUND UTILITIES MAY BE SHOWN HERE THROUGH AERIAL PHOTOGRAPHY
- 9. PROPERTY LINES IN KEEPING WITH DEED LIBER 11568 PG. 373 AND SURVEY PREPARED BY HAYNES 2003. DISCREPENCIES ALONG WESTERLY ROAD LINE OF FROST POND ROAD WERE FOUND. ADDITIONAL ANALYSIS OF FIELD AND MAP INFORMATION MUST BE PERFORMED TO CORRECT THIS ERROR. A MATHEMATICAL LINE WAS FORMED TO KEEP PROPERTY OUT OF ROAD BED.
- 10. THIS PROPERTY LIESS WHOLLY WITHIN ZONE X OF
 THE FEMA FLOOD INSURANCE RATE MAP. MAP ID: 36103C0341H EFFECTIVE DATE: 9/25/09.
 COMMUNITY: TOWN OF HUNTINGTON COMMUNITY NO.360796. PANEL 341 OF 1026 MAP SUFFIX:
- 11. THIS PROPERTY IS CURRENTY WITHIN A RESIDENTIAL 1 ACRE ZONE.



SCALE: 1"=40' SHEET: 8 OF 8

| | MAPSCALE 1"=40' | |
|--------------------------------|---|--|
| TOPOGRAPHIC SURVEY OF PROPERTY | | |
| INDIAN HILLS GOLF COURSE | | |
| FORT SALONGA | | |
| TOWN OF SMITHTOWN | SUFFOLK COUNTY, NEW YORK | |
| O'Connor - Petito, L.L.C. | | |
| Land Surveying | 27 Forest Avenue Locust Valley, NY 11560 | |
| Civil Engineering | (516) 676-3260 | |

DATE: 6/11/12 REV 1: 10/24/17 - ADD TOPO/PL REV 2: 05/21/18 - MERGE LOTS 3.1 AND 3.2