



NEW WOODEN PIER

NEW 520 FEET OF COMPOSITE BULKHEAD

NEW FLAGPOLE


CONTINUATION OF THE BRICK HARBOR WALK AROUND HUNTINGTON HARBOR

15 NEW DECORATIVE STREETLIGHTS AROUND WALKWAY AND PARKING LOT

TWO RAIN GARDENS TO FILTER WATER PRIOR TO ENTERING HARBOR

NEW EXPANDED PARKING LOT WITH 33 SPACES AND 2 HANDICAP SPACES INCREASED FROM 18 PARKING SPACES

88 EIGHT FOOT BY FIVE FOOT THREE FOOT DEEP LEACHING GALLEYS UNDER PARKING LOT TO FILTER RAINWATER PRIOR TO ENTERING HUNTINGTON HARBOR

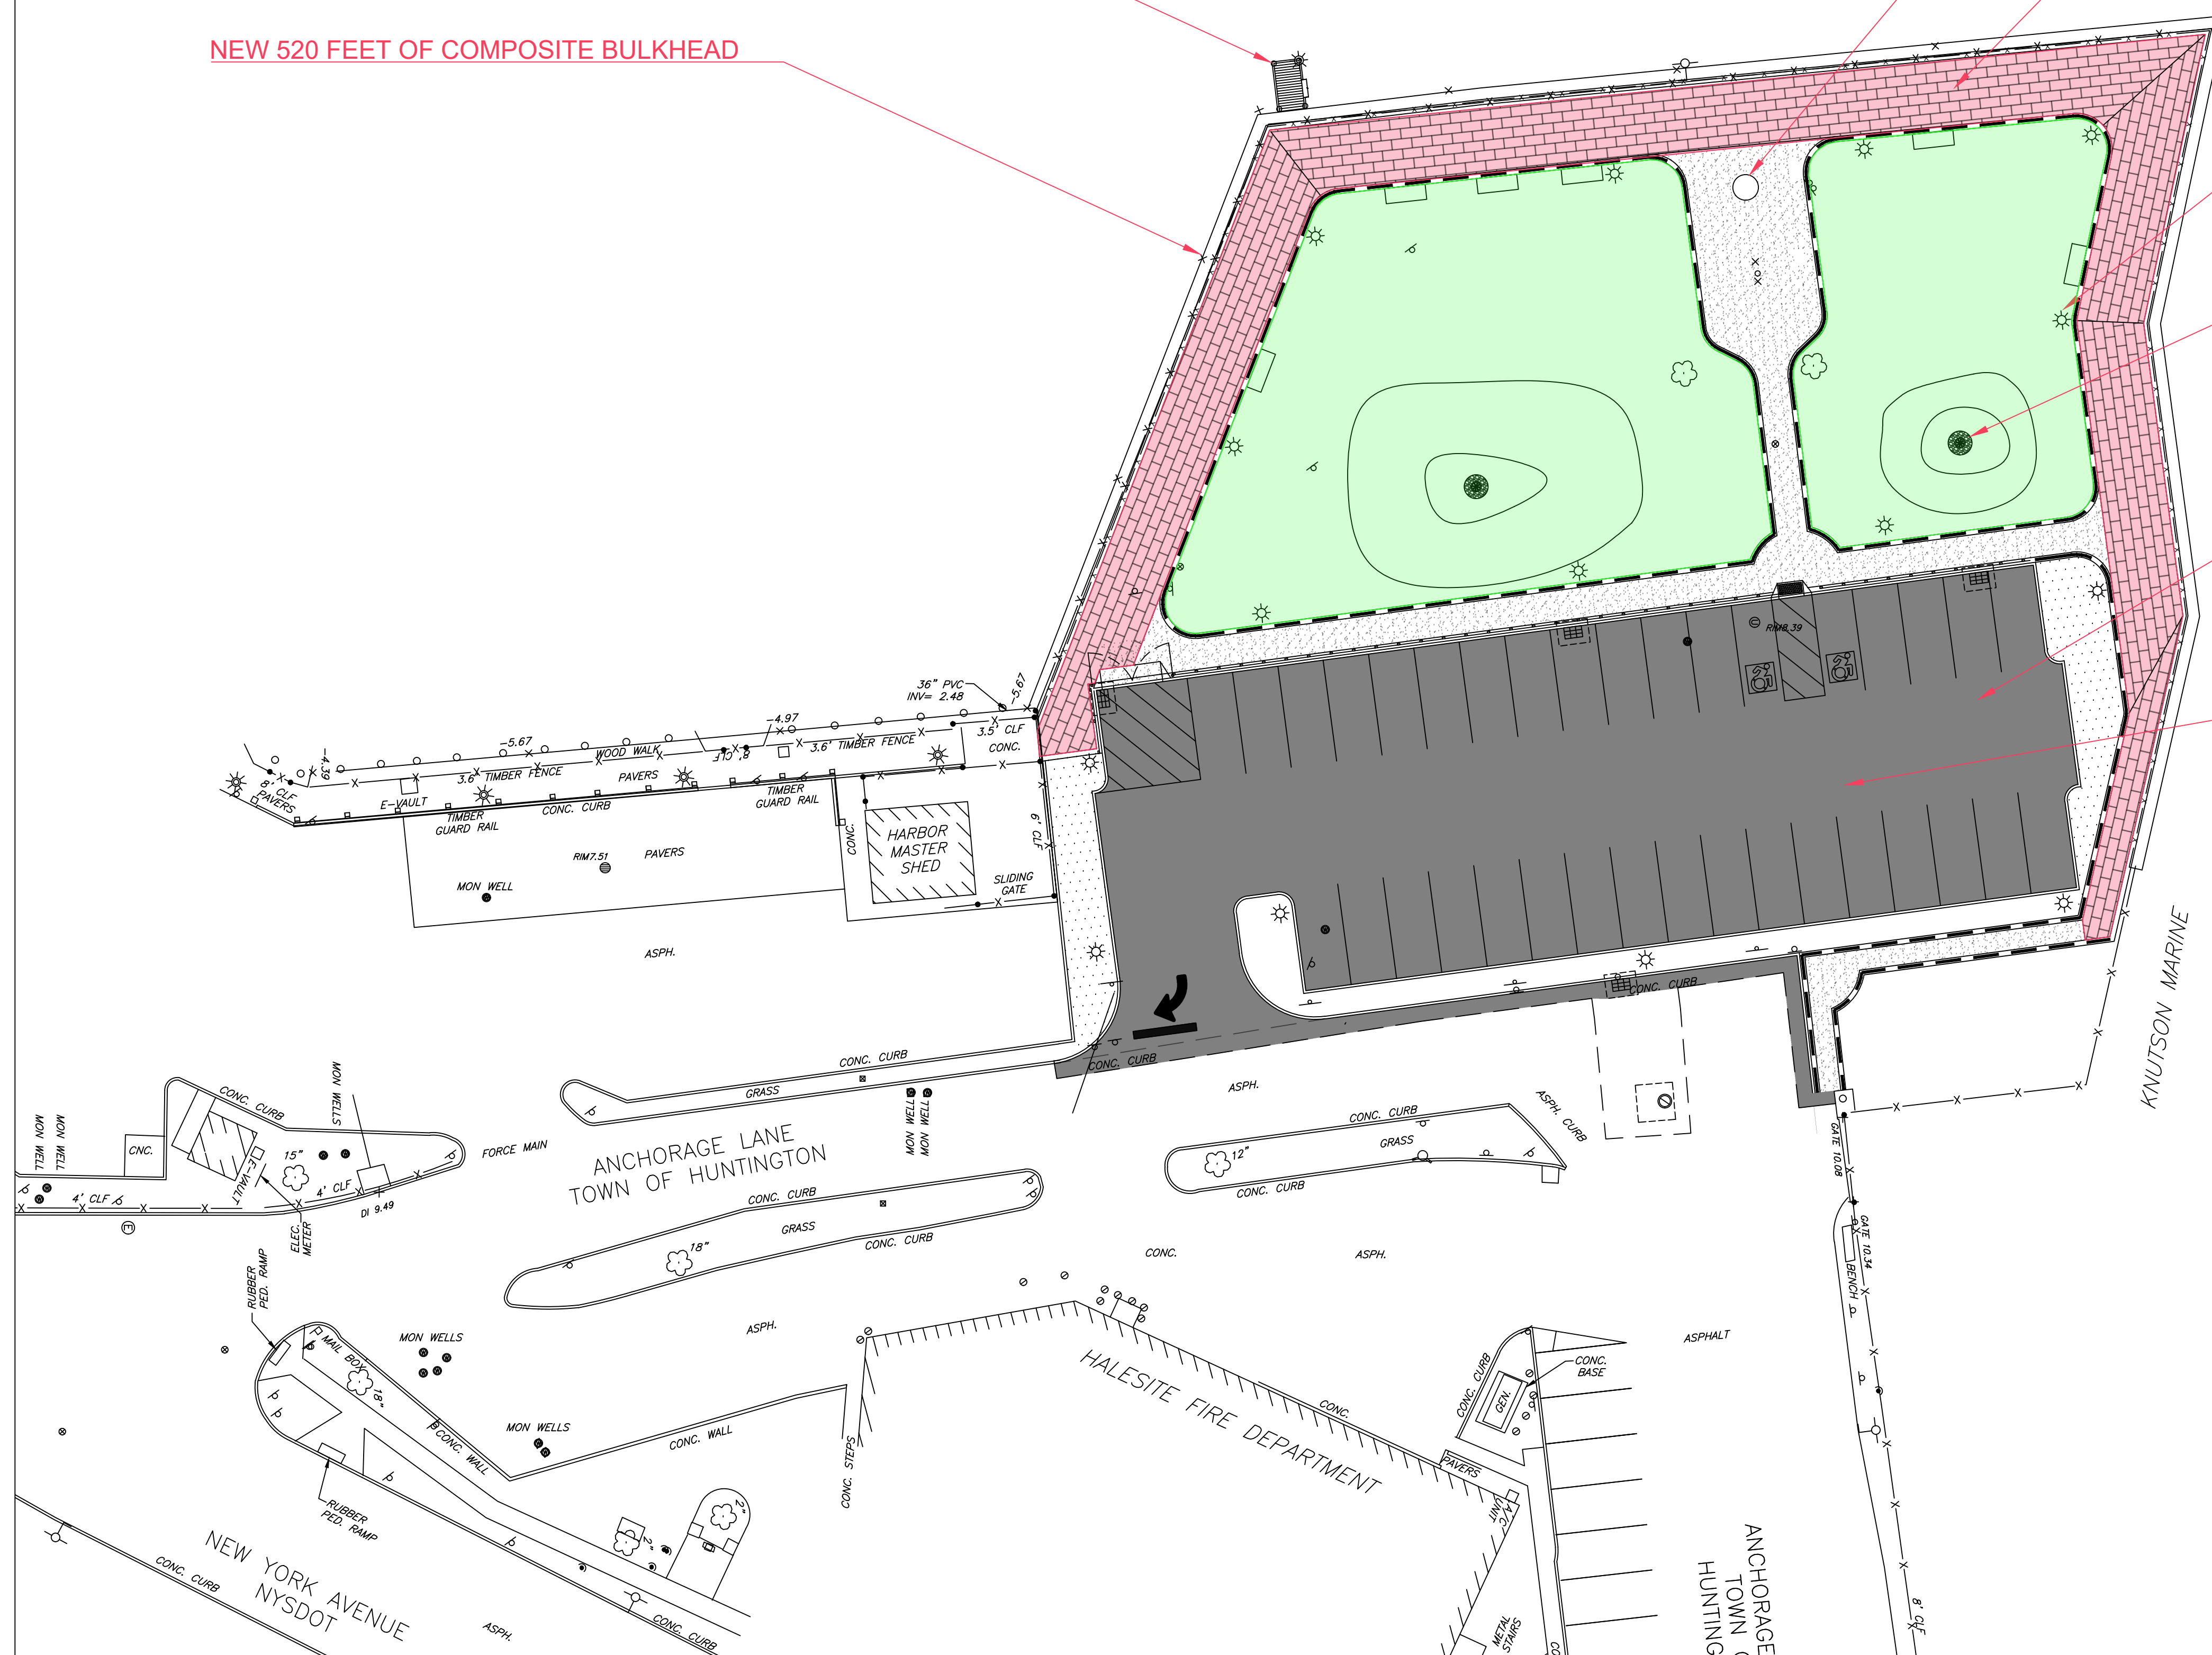

NO.	DATE	REVISION	INT.

UNAUTHORIZED ALTERATION OR ADDITION TO THIS DOCUMENT IS A VIOLATION OF SECTION 7209 OF THE NEW YORK STATE EDUCATION LAW.

PROJECT ENGINEER: ###
 DRAWN BY: ###
 DESIGNED BY: #####
 CHECKED BY: ###

D&B ENGINEERS AND ARCHITECTS
 330 CROSSWAYS PARK DRIVE
 WOODBURY, NEW YORK 11797
 TEL : (516) 364 - 9890
 FAX : (516) 364 - 9045

TOWN OF HUNTINGTON
 SUFFOLK COUNTY NEW YORK
THE RECONSTRUCTION OF HALESITE MARINA PARK PHASE 1

HALESITE MARINA PARK CONCEPT PLAN

PROJECT NO. ###	SHEET NO. # OF 19
DATE: #####	DRAWING NO. C2
SCALE: 1"=20'	